




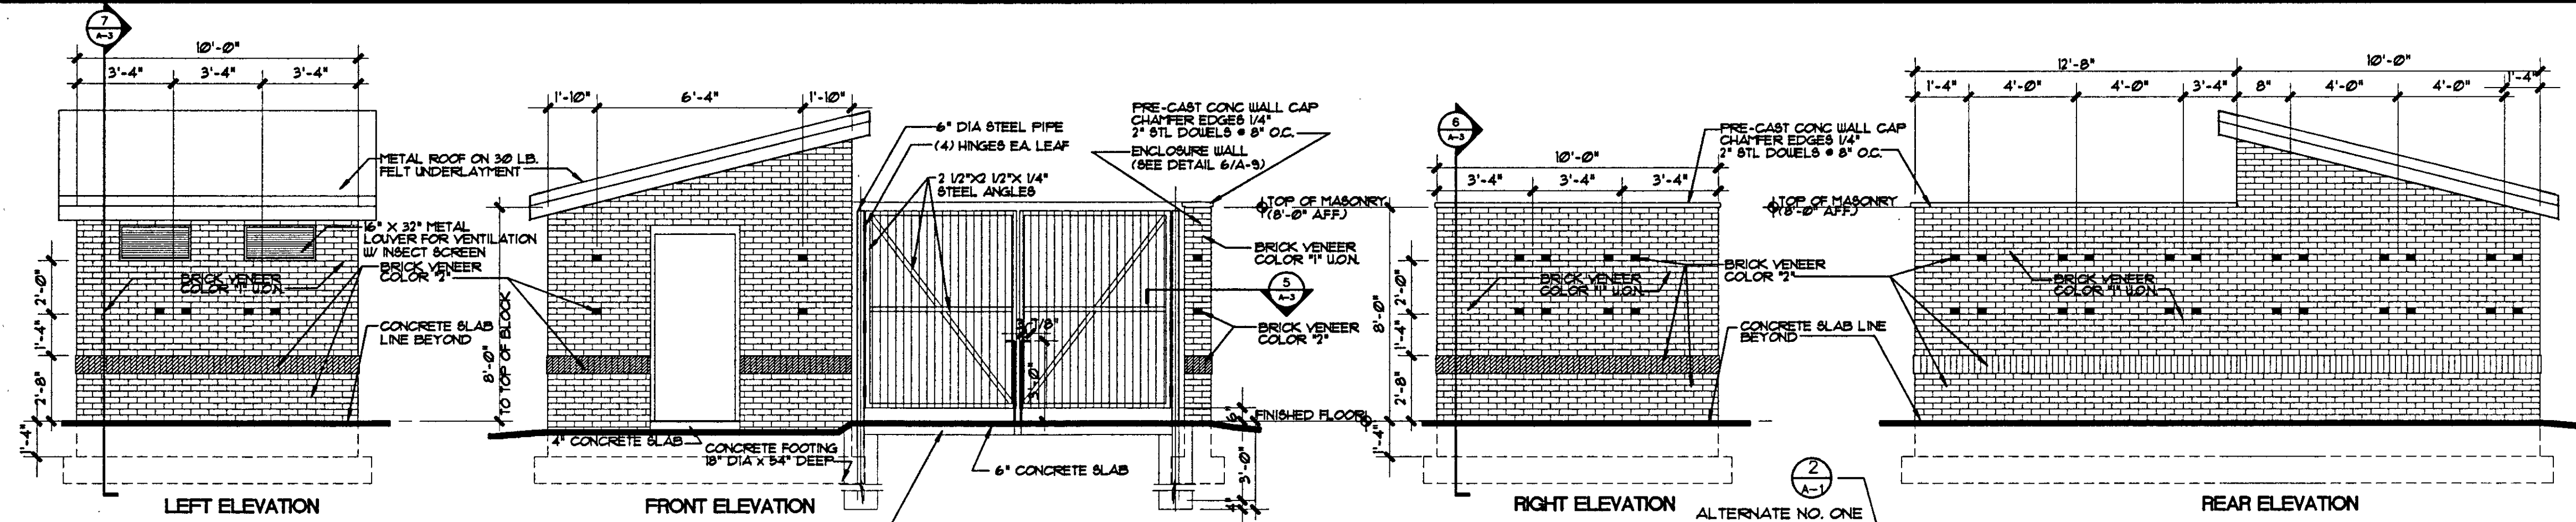


5 STORAGE BLDG. AND DUMPSTER SCREEN
A-1 1/4" = 1'-0"

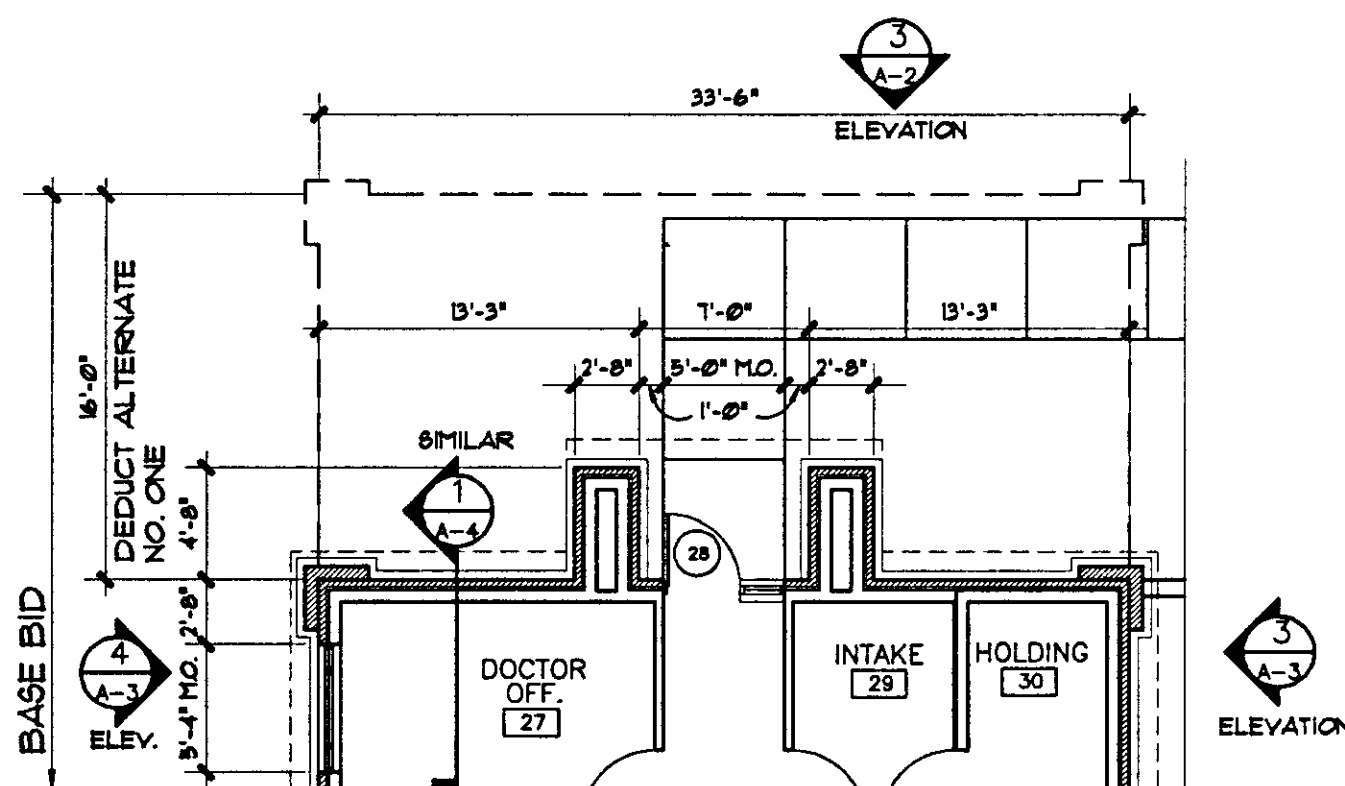


2 Alternate No. ONE - Floor Plan
A-1 1/8" = 1'-0"

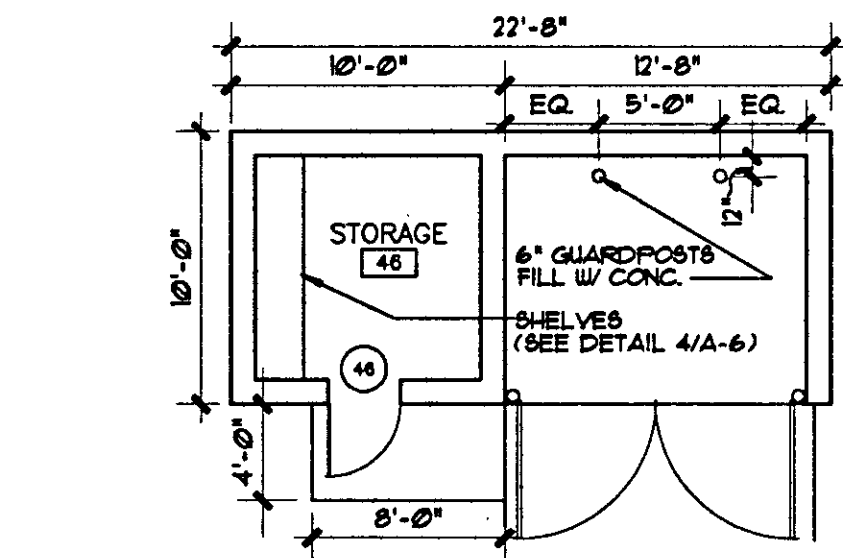

4 STORAGE BLDG. & DUMPSTER SCREEN
A-1 1/8" = 1'-0" SEE 5/A-1 FOR ELEVATIONS

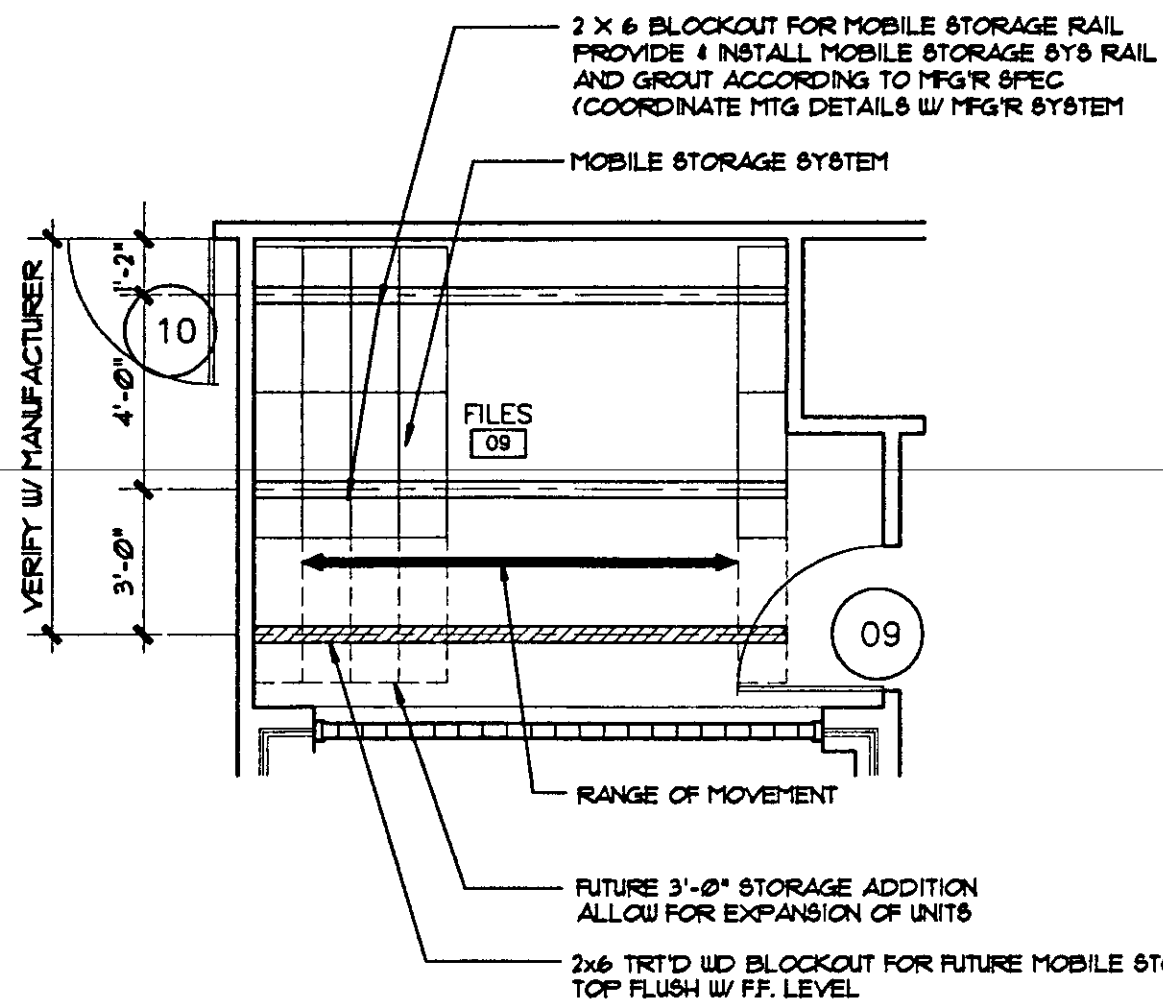

3 ENLARGED PLAN - FILES
A-1 1/4" = 1'-0"

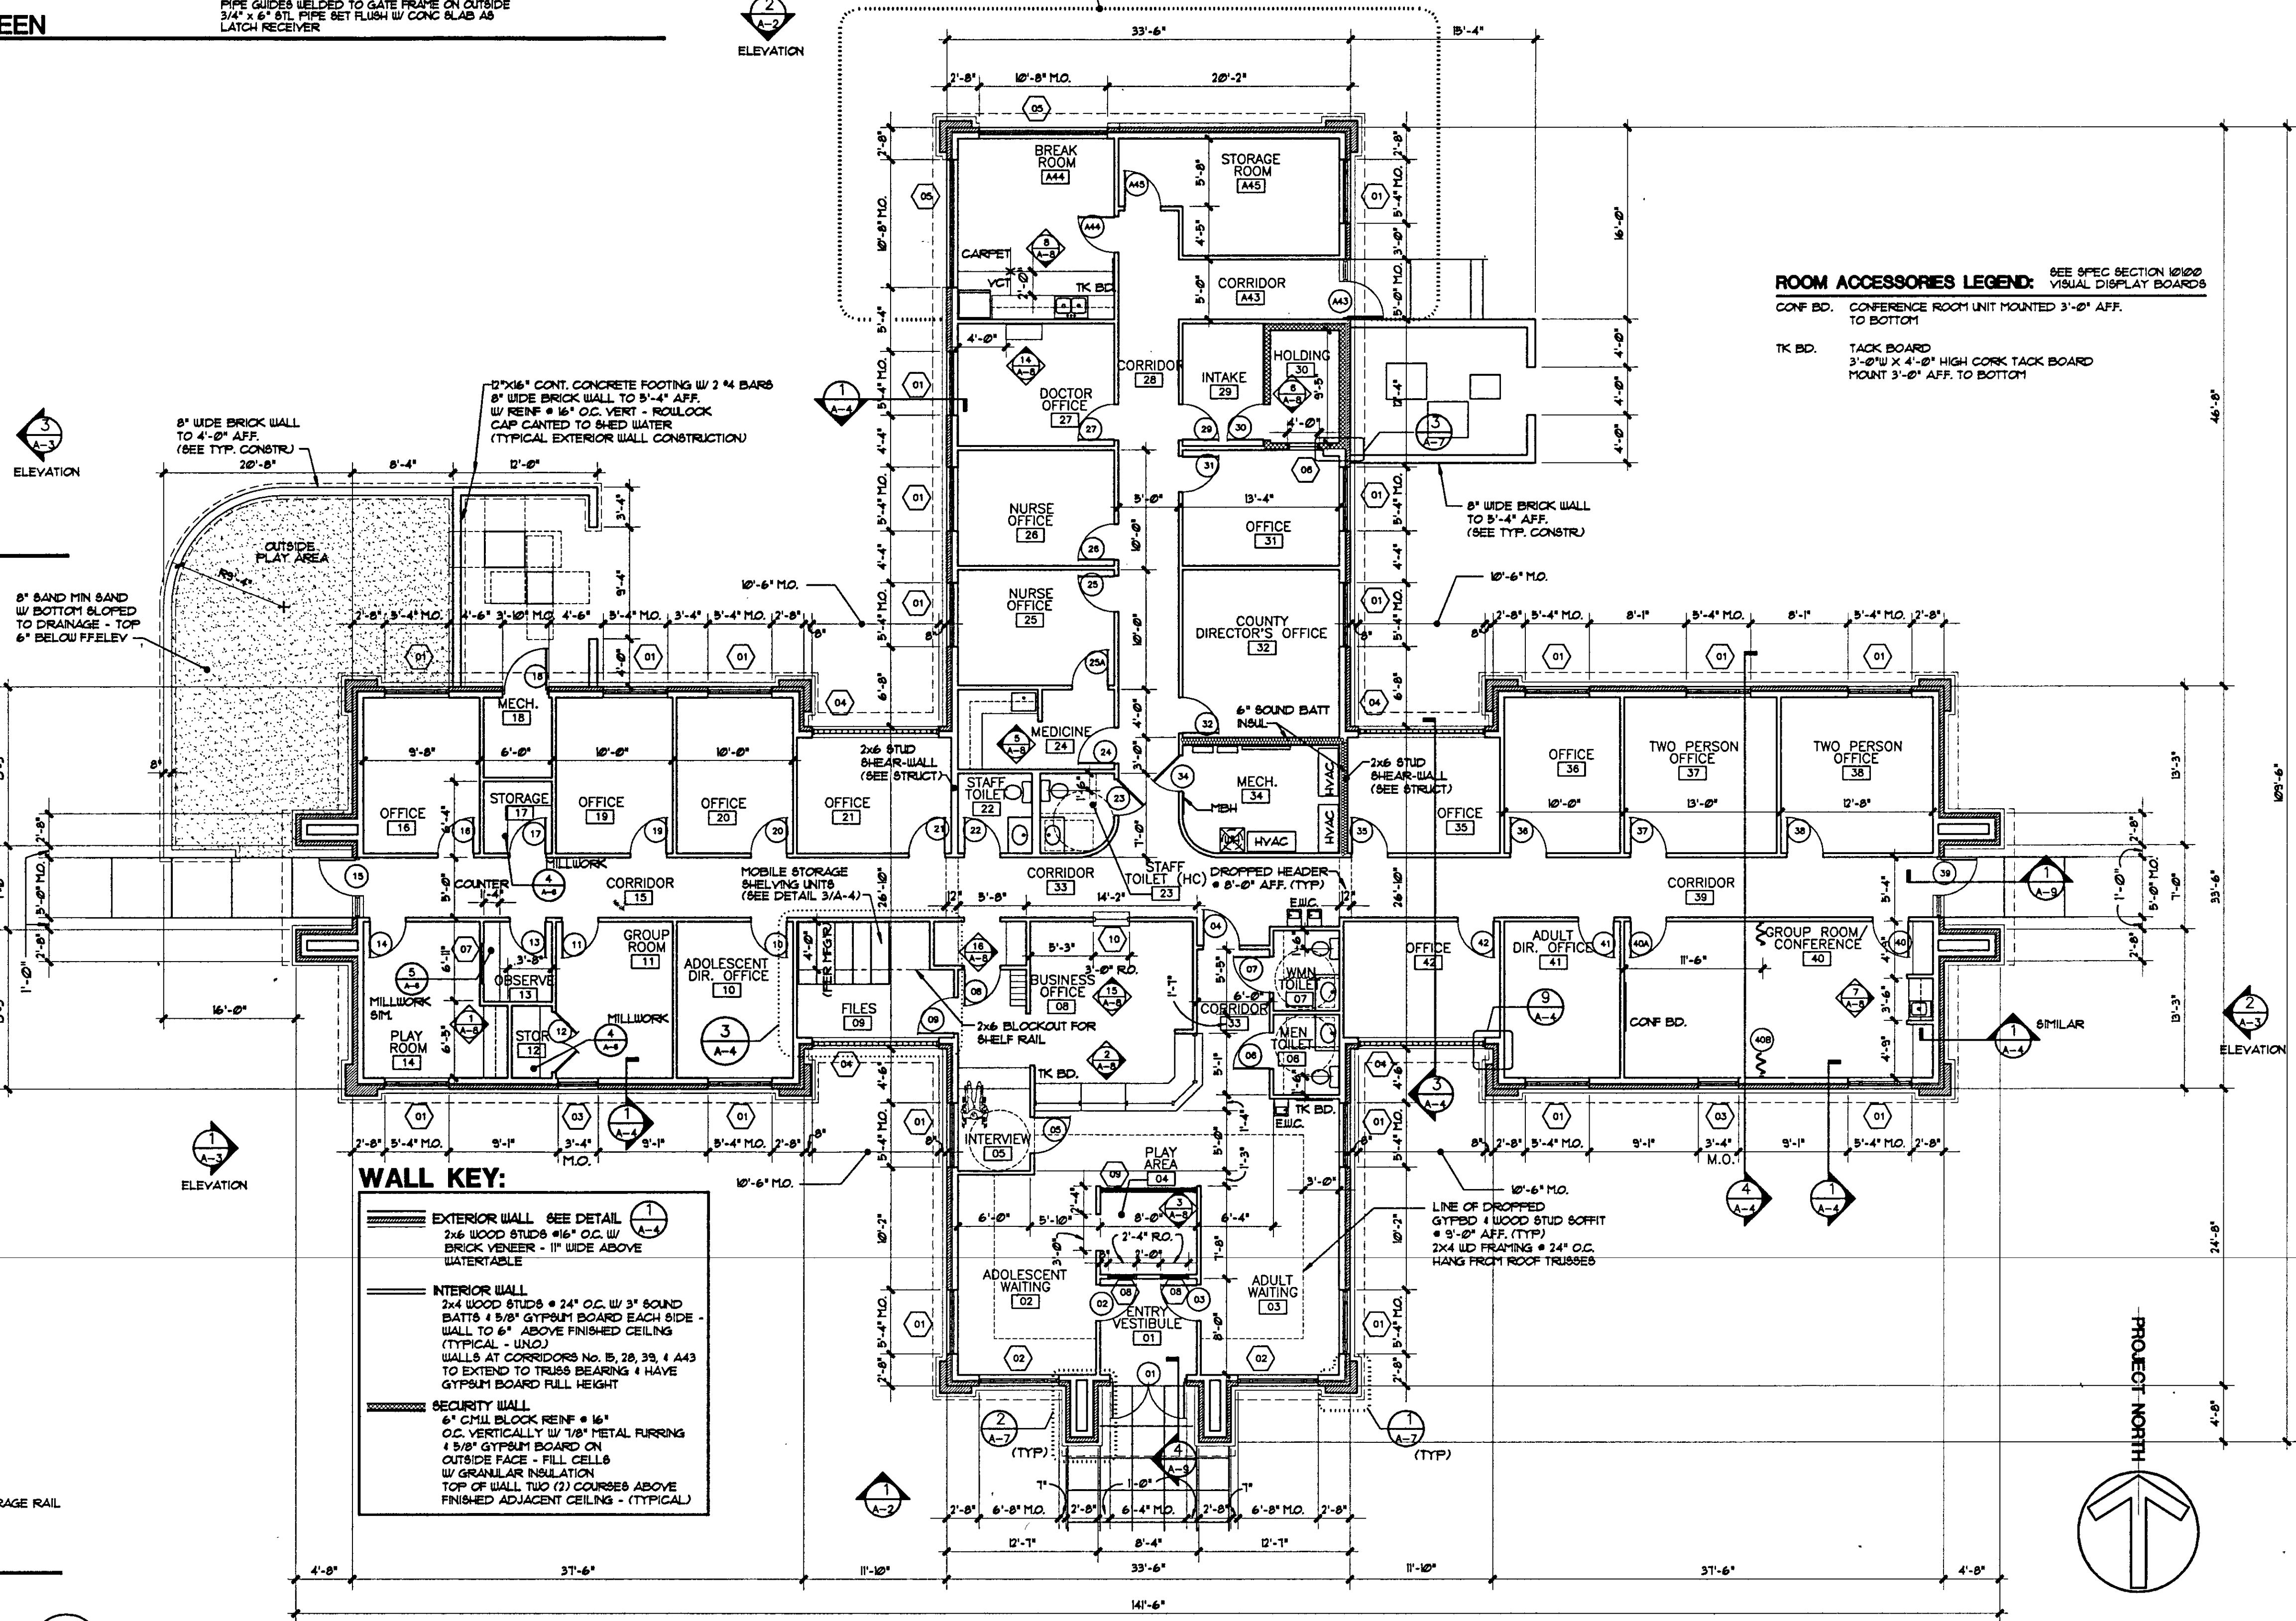


1 Floor Plan
A-1 1/8" = 1'-0"

6,123 SQUARE FEET

Design Collaborative


ARCHITECTS PLANNERS / COLUMBIA SOUTH CAROLINA

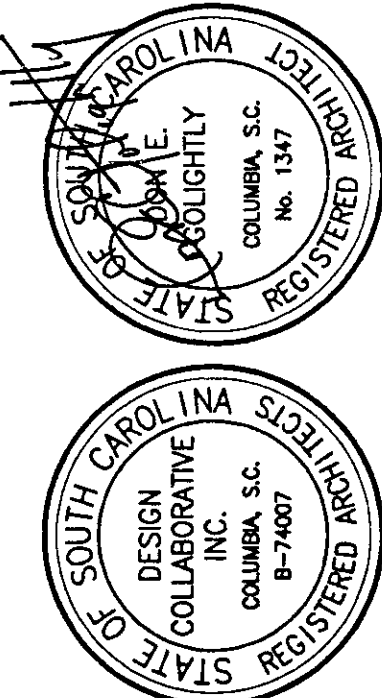


Lancaster Satellite
CATAWBA M.H.C.
Lancaster, S.C.
STATE PROJECT NO. J12-9592-PC
Commission: C93-1510
Date: OCT. 23, 1995

A-1
of 9 Sheets


COPYRIGHT © 1995 DESIGN COLLABORATIVE INC. ALL RIGHTS RESERVED. DRAWINGS MAY NOT BE REPRODUCED IN ANY FORM WITHOUT WRITTEN PERMISSION.

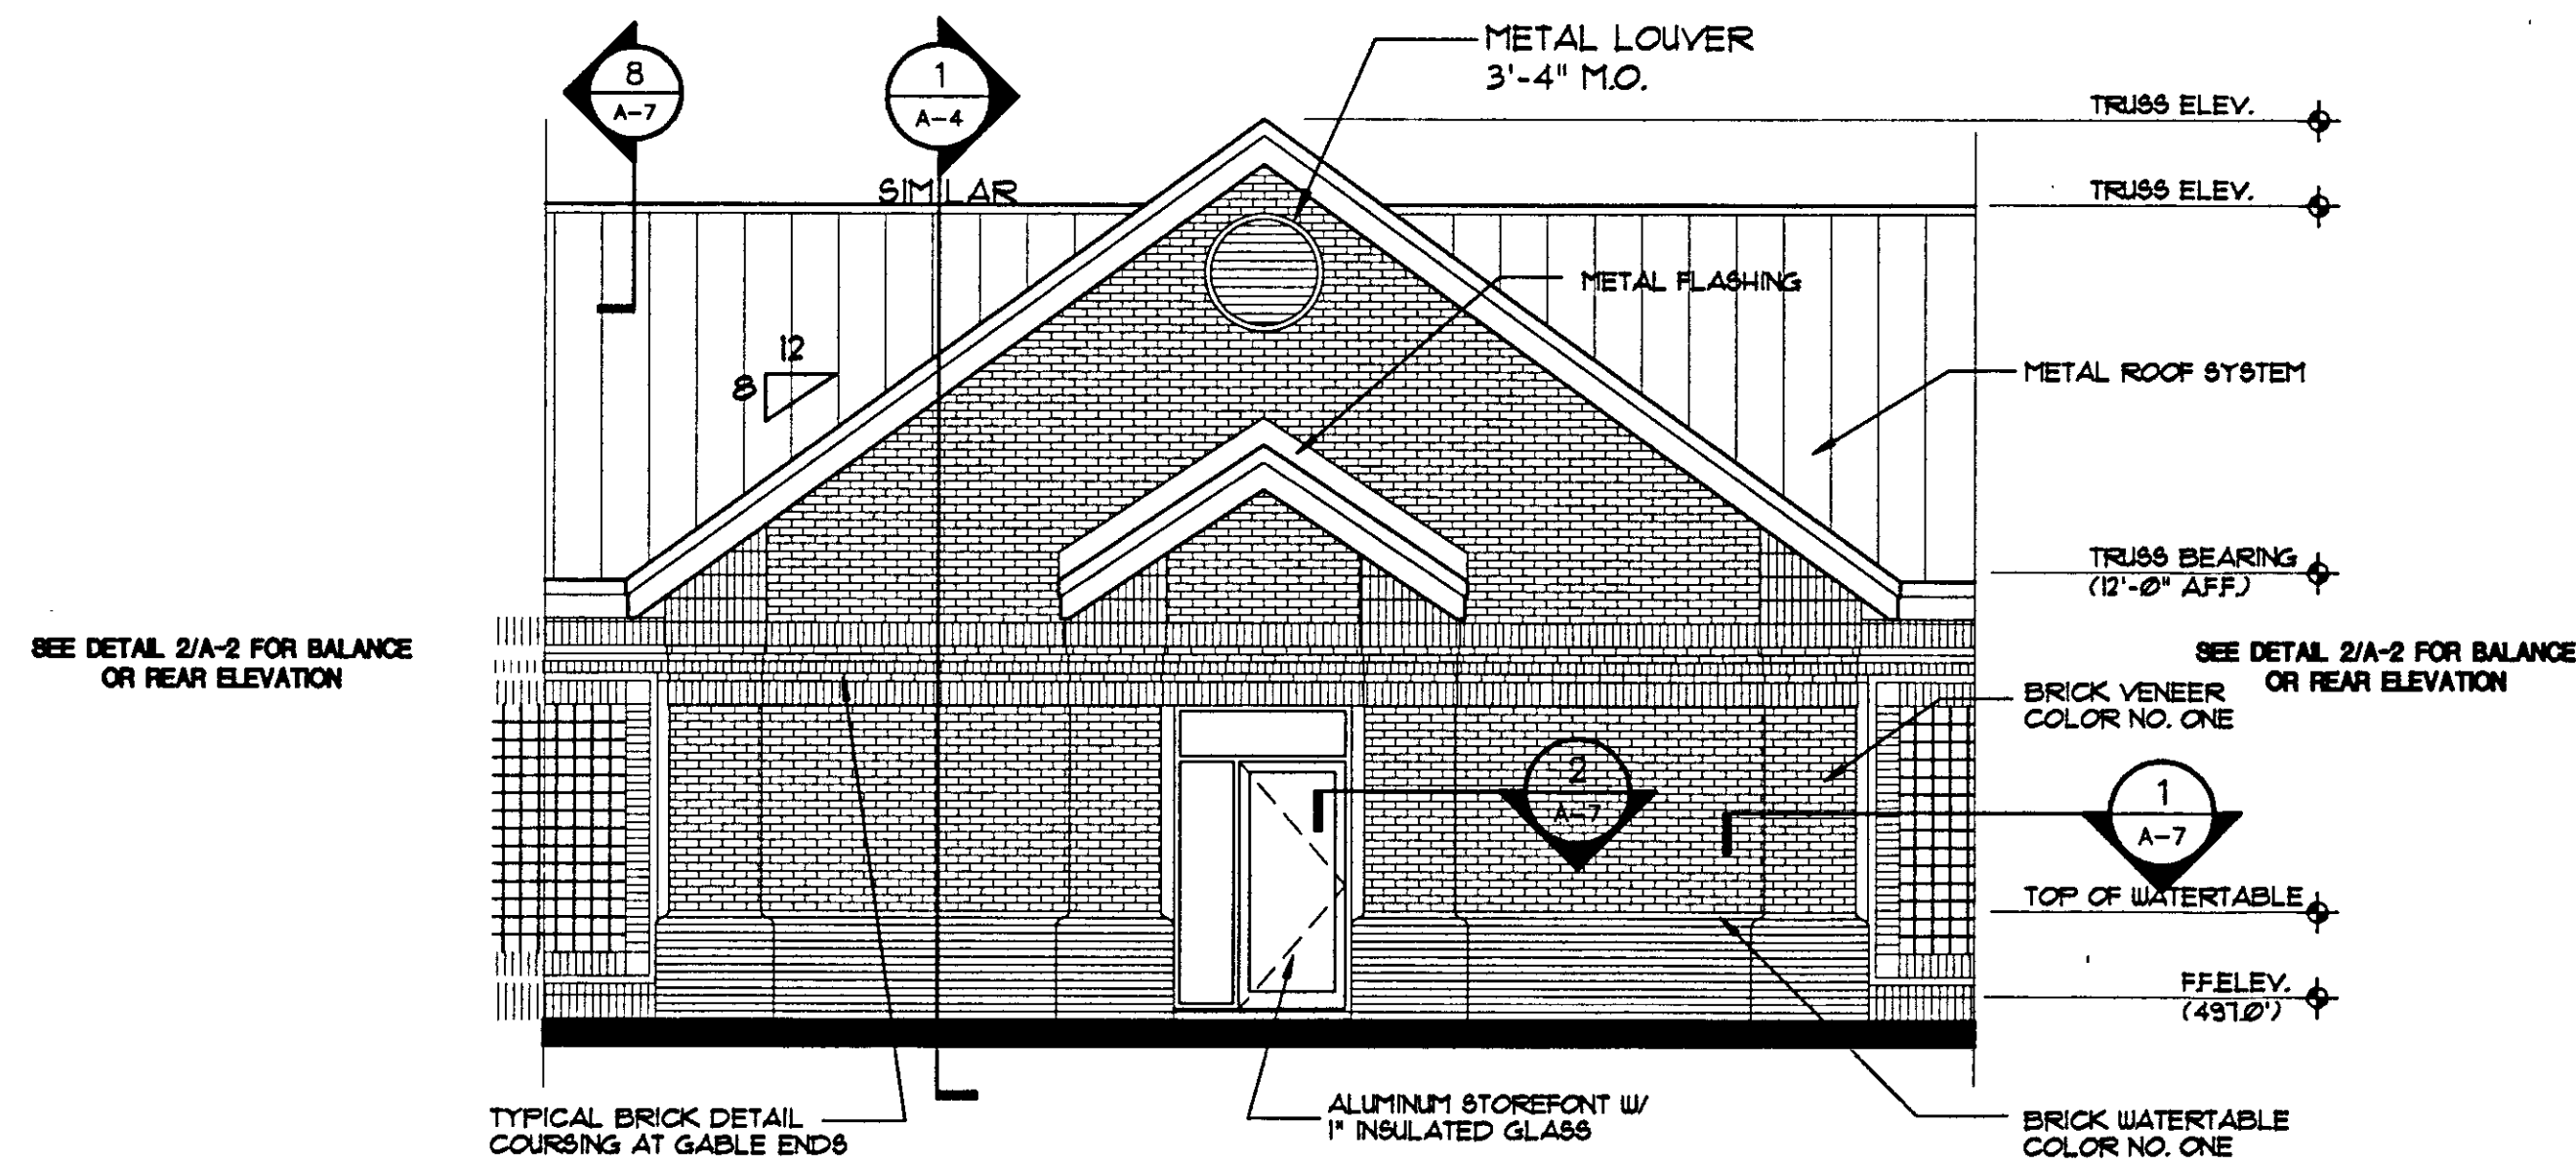


3 REAR ELEVATION - ALTERNATE No. ONE
A-2 3/16" = 1'-0" SEE 4/A-2 AND 9/A-4 FOR TYPICAL BRICK COURSING

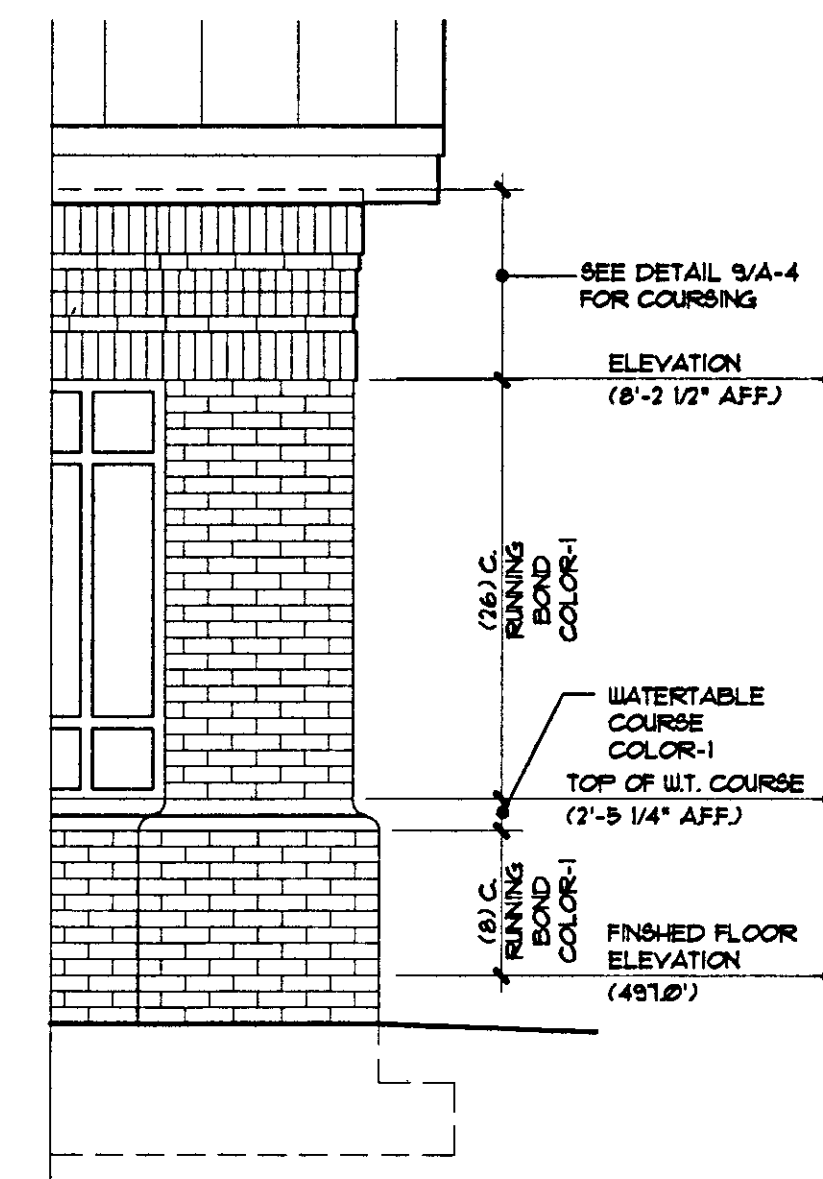

4 ELEVATION DETAIL
BRICK COURSING - TYPICAL
A-2 3/4" = 1'-0"

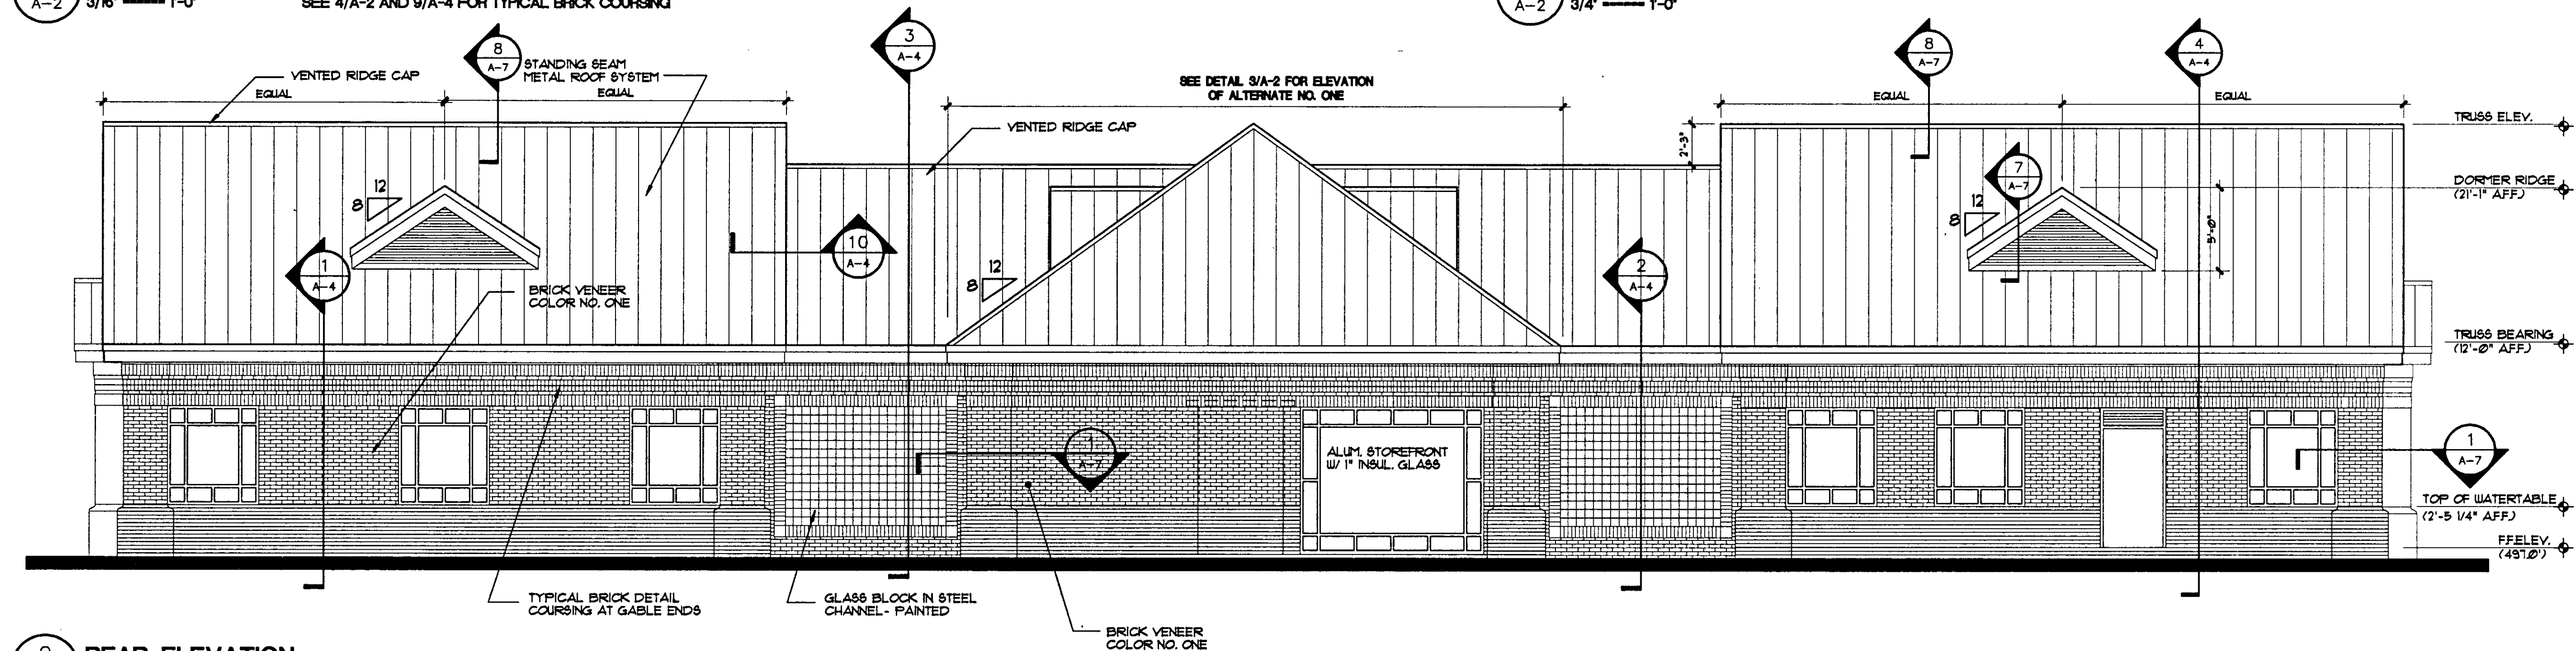

2 REAR ELEVATION
A-2 3/16" = 1'-0" SEE 4/A-2 AND 9/A-4 FOR TYPICAL BRICK COURSING

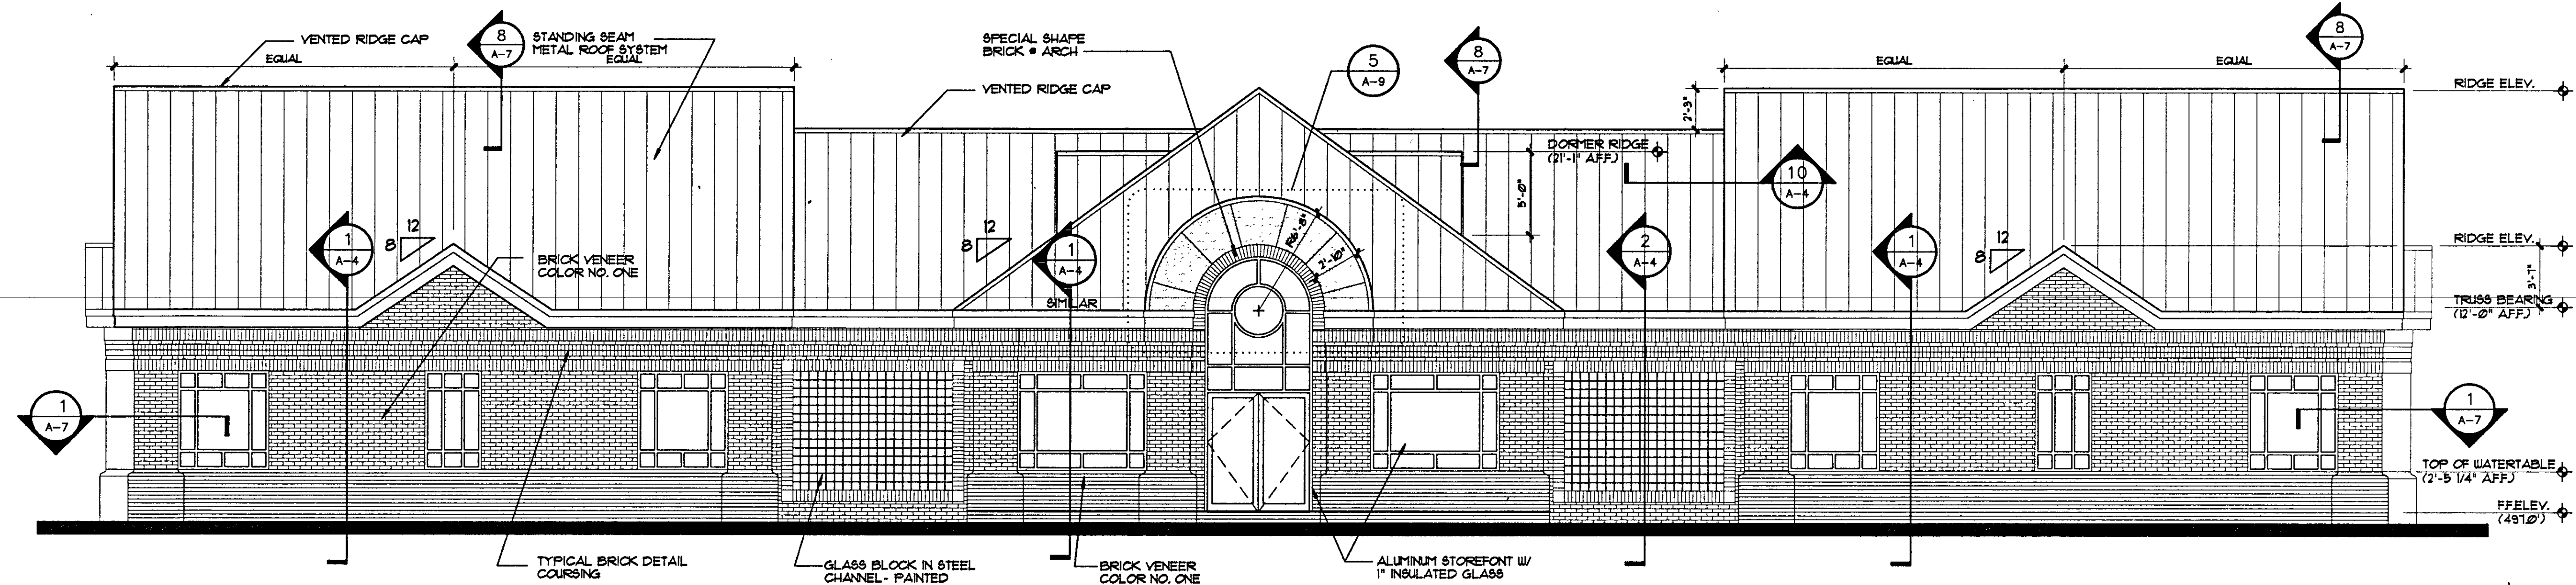


1 FRONT ELEVATION
A-2 3/16" = 1'-0" SEE 4/A-2 AND 9/A-4 FOR TYPICAL BRICK COURSING

Design Collaborative


ARCHITECTS PLANNERS / COLUMBIA SOUTH CAROLINA

Lancaster Satellite DMH
CATAWBA M.H.C.
Lancaster, S.C.
STATE PROJECT NO. U12-9592-PC
Commission: C93-1510
Date: OCT. 23, 1995


A-2
of 9 Sheets

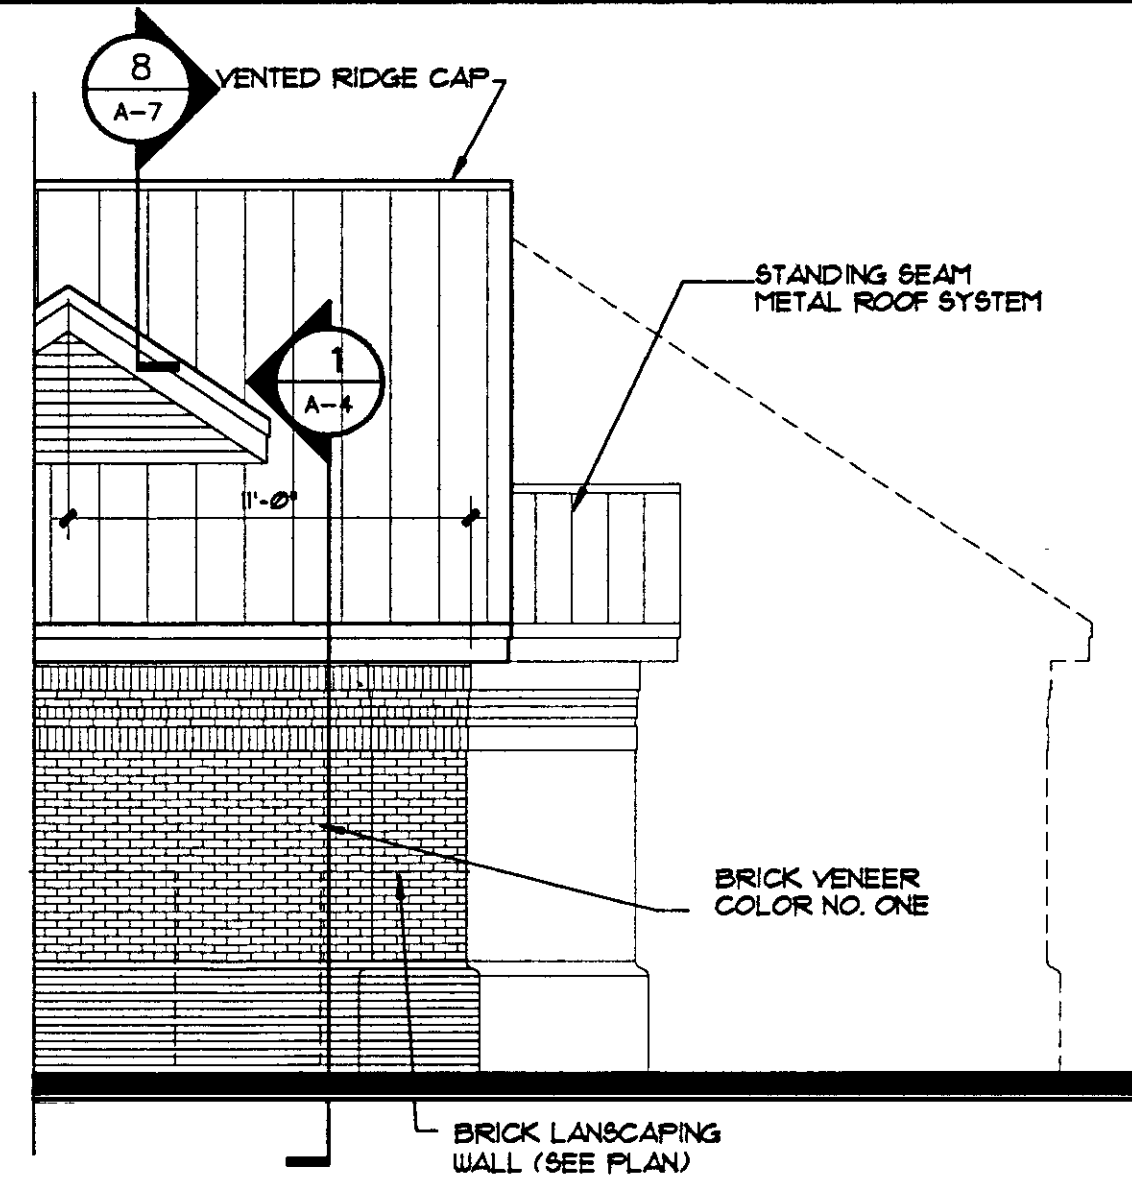


3 SIDE ELEVATION - ALTERNATE No. ONE
A-3 3/16" = 1'-0" SEE 4/A-2 AND 9/A-4 FOR TYPICAL BRICK COURSING

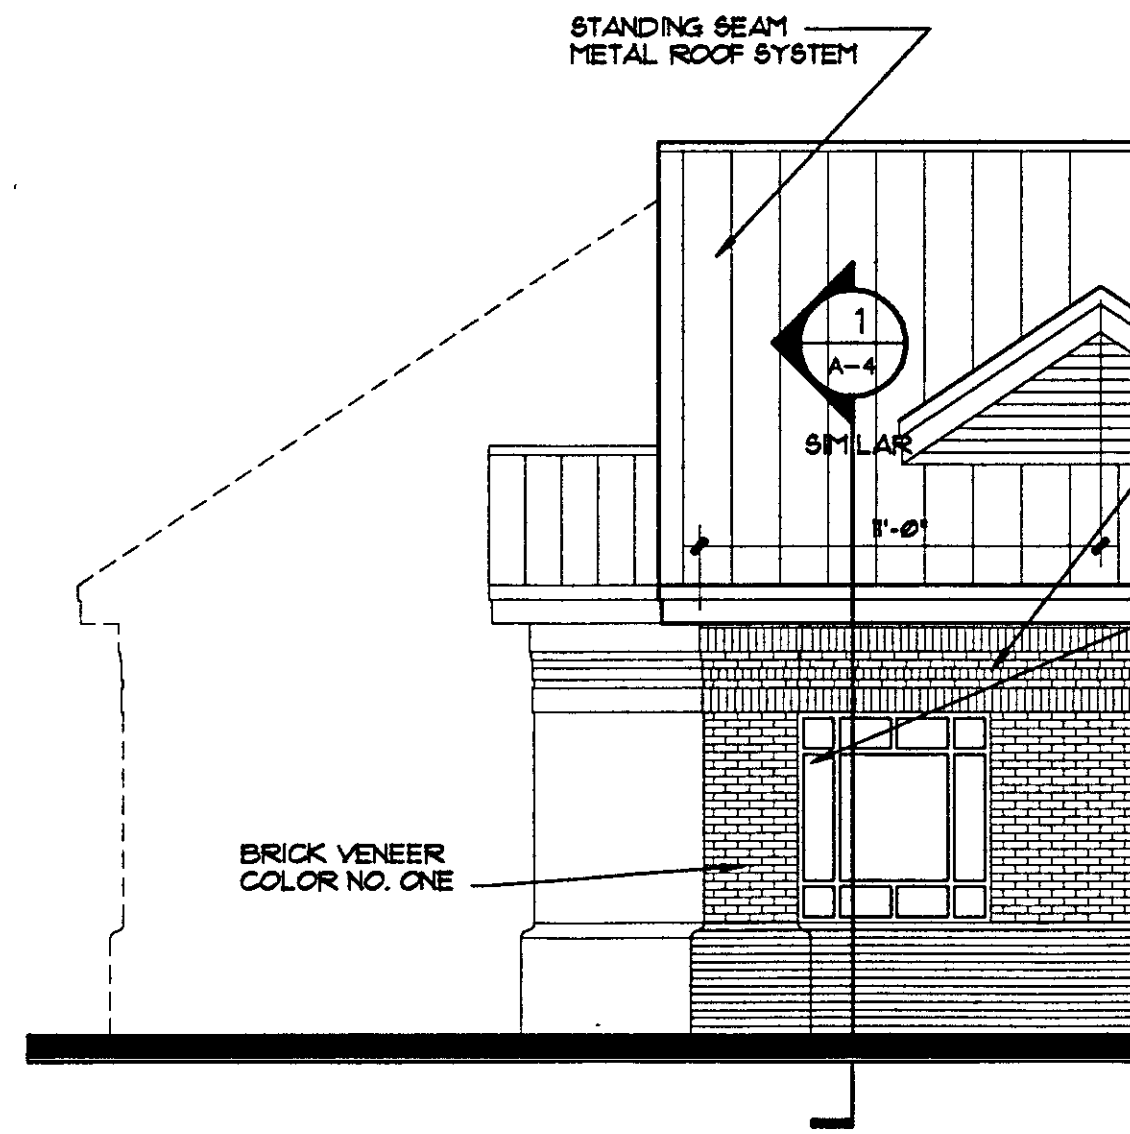




4 SIDE ELEVATION - ALTERNATE No. ONE
A-3 3/16" = 1'-0" SEE 4/A-2 AND 9/A-4 FOR TYPICAL BRICK COURSING

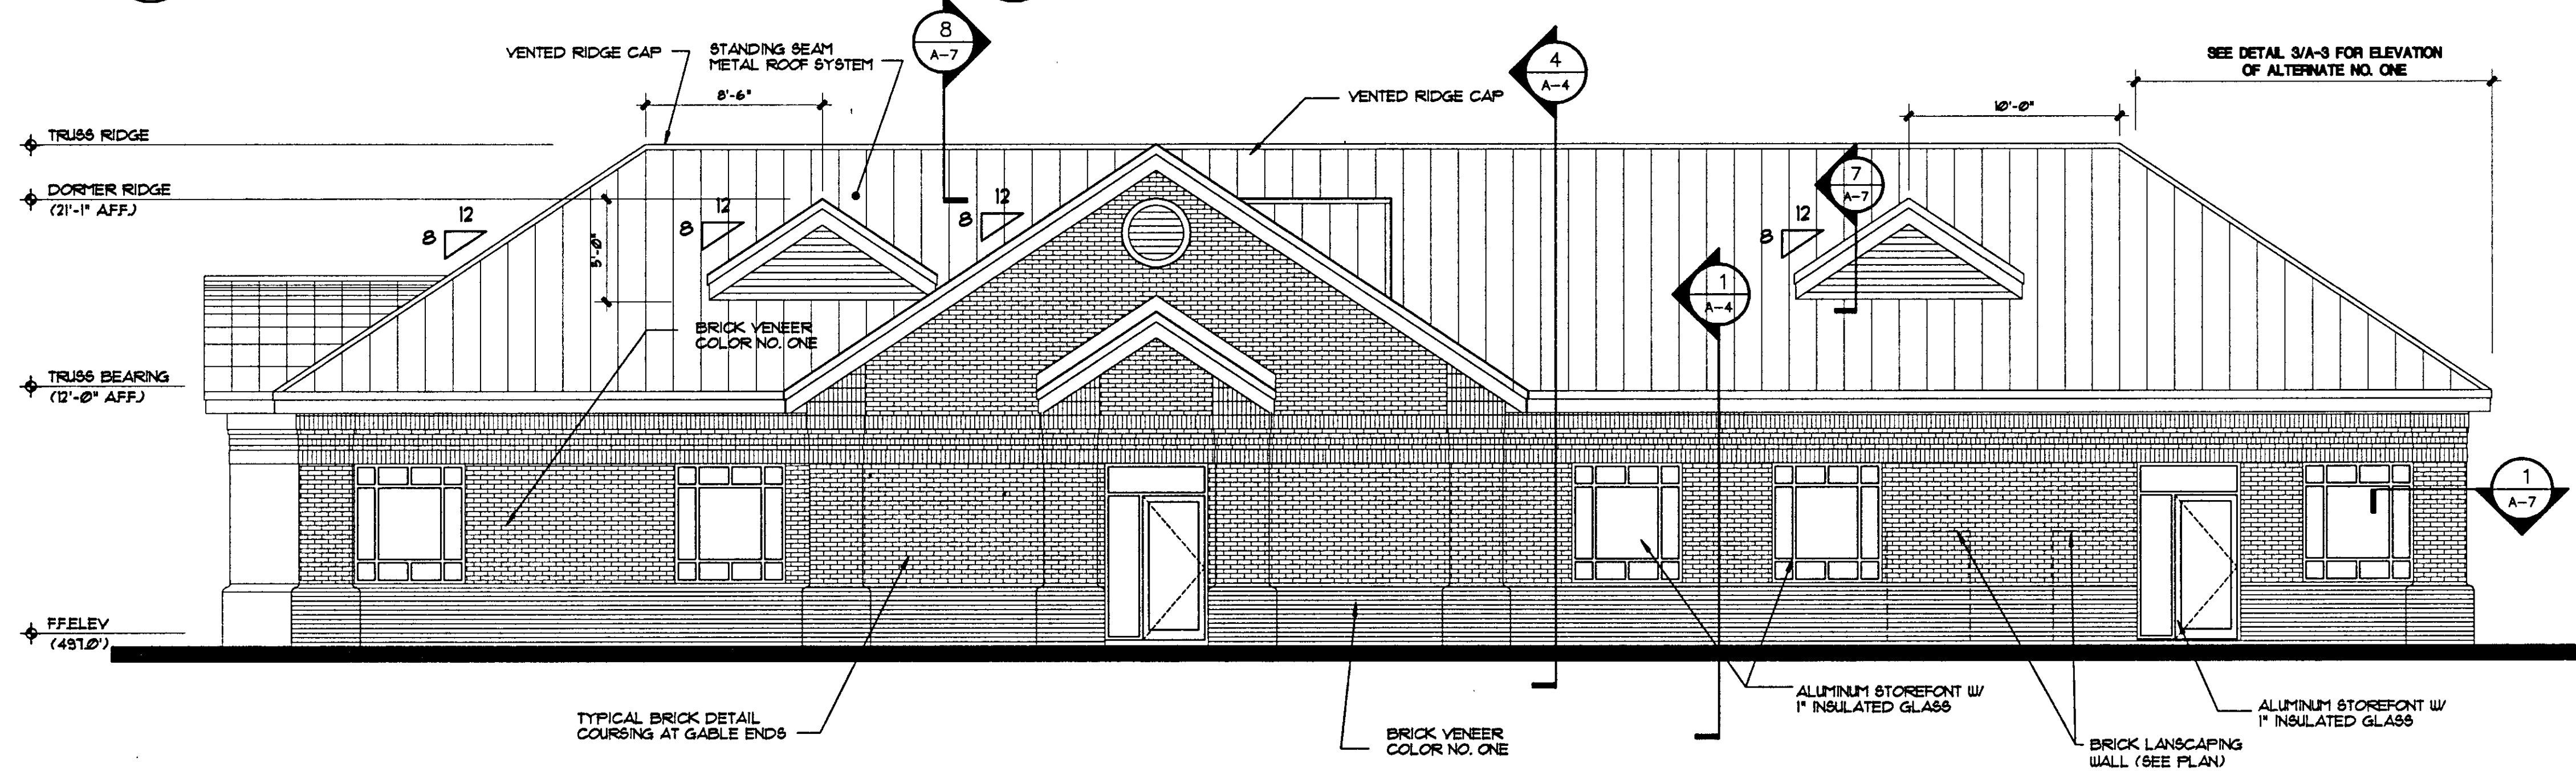








2 SIDE ELEVATION
A-3 3/16" = 1'-0" SEE 4/A-2 AND 9/A-4 FOR TYPICAL BRICK COURSING

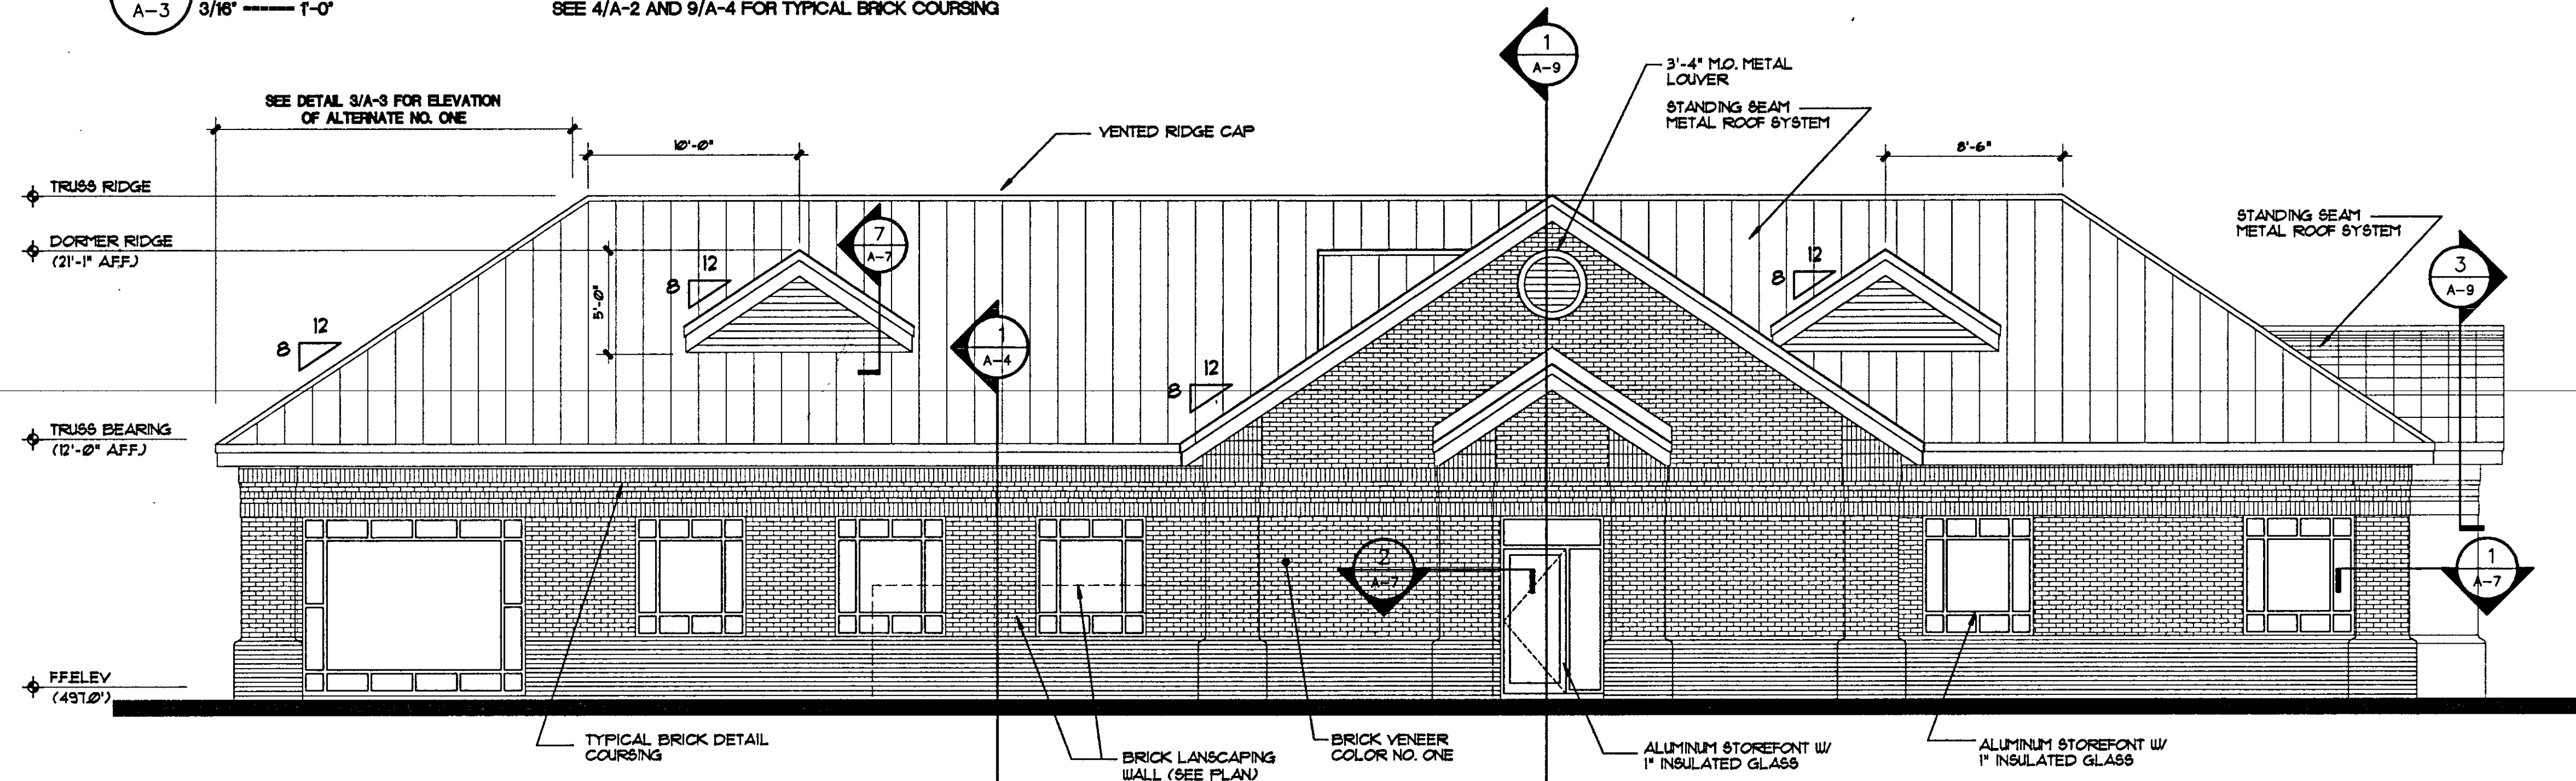

1 SIDE ELEVATION
A-3 3/16" = 1'-0" SEE 4/A-2 AND 9/A-4 FOR TYPICAL BRICK COURSING

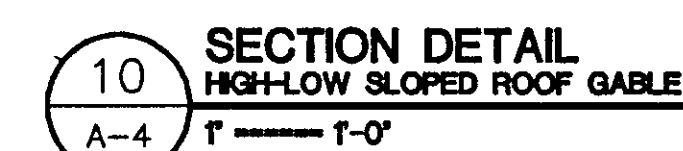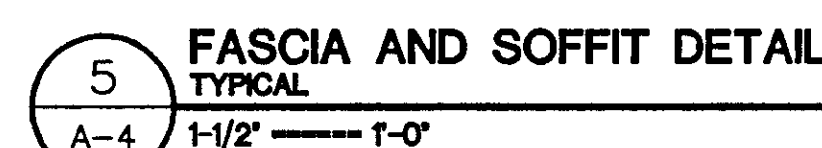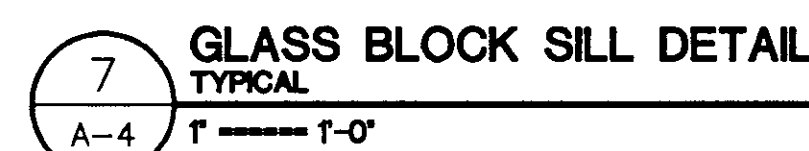

COPYRIGHT © 1995 DESIGN COLLABORATIVE INC. ALL RIGHTS RESERVED. DRAWINGS MAY NOT BE REPRODUCED IN ANY FORM WITHOUT WRITTEN PERMISSION.

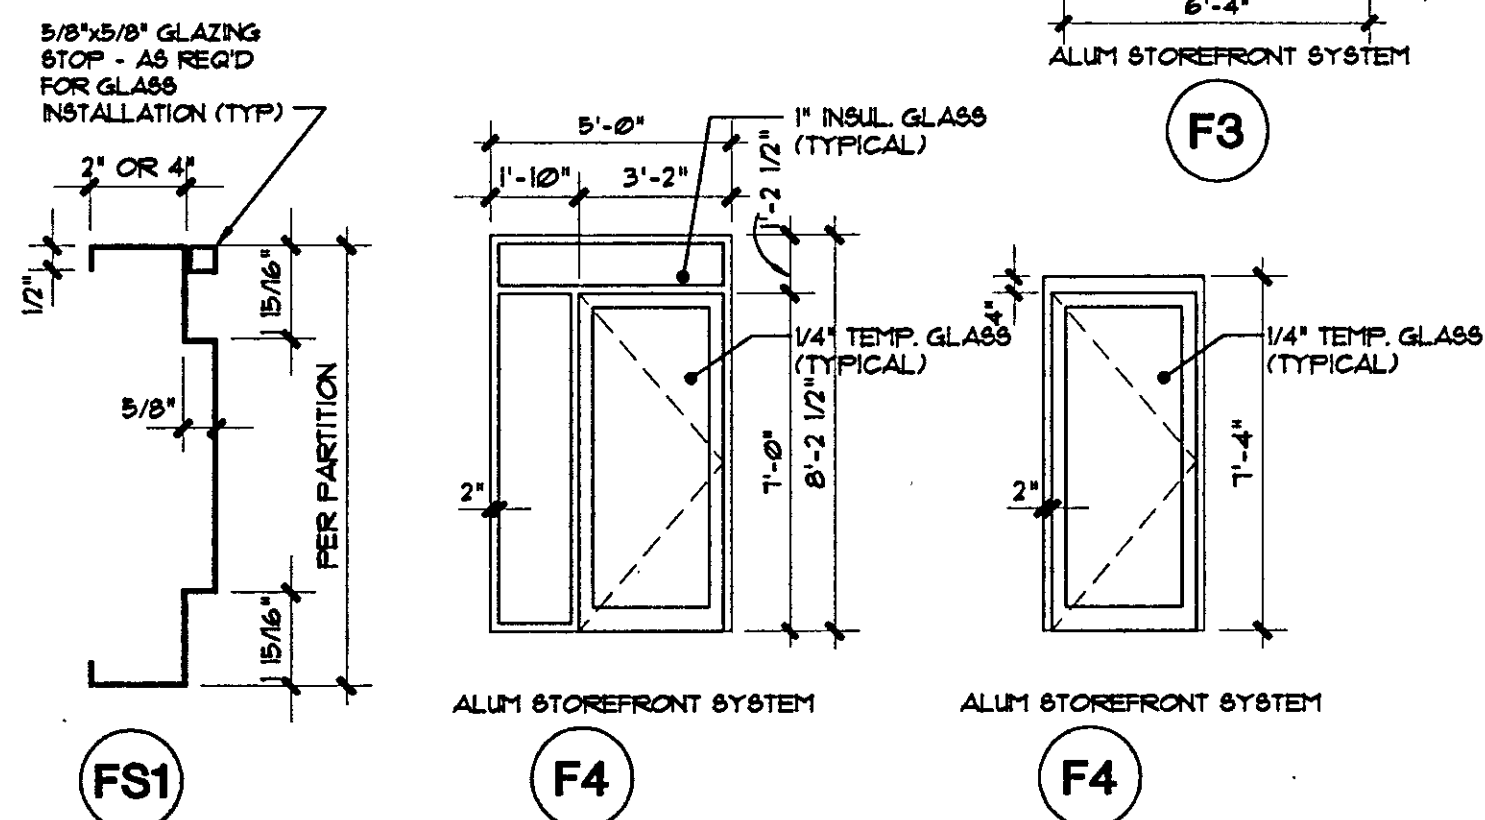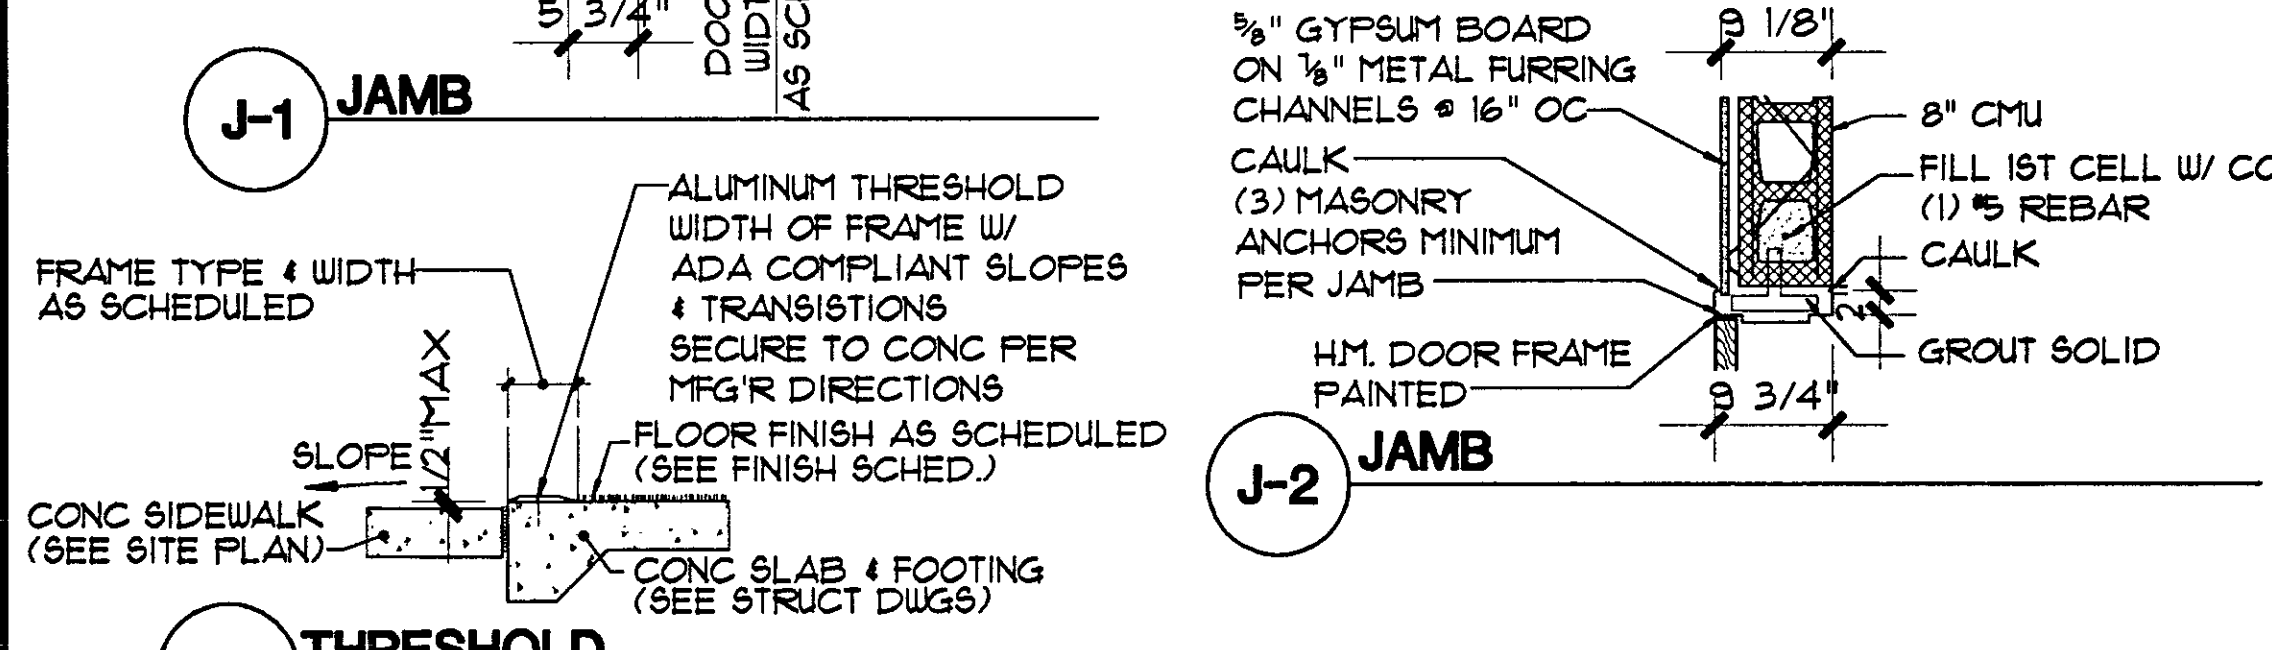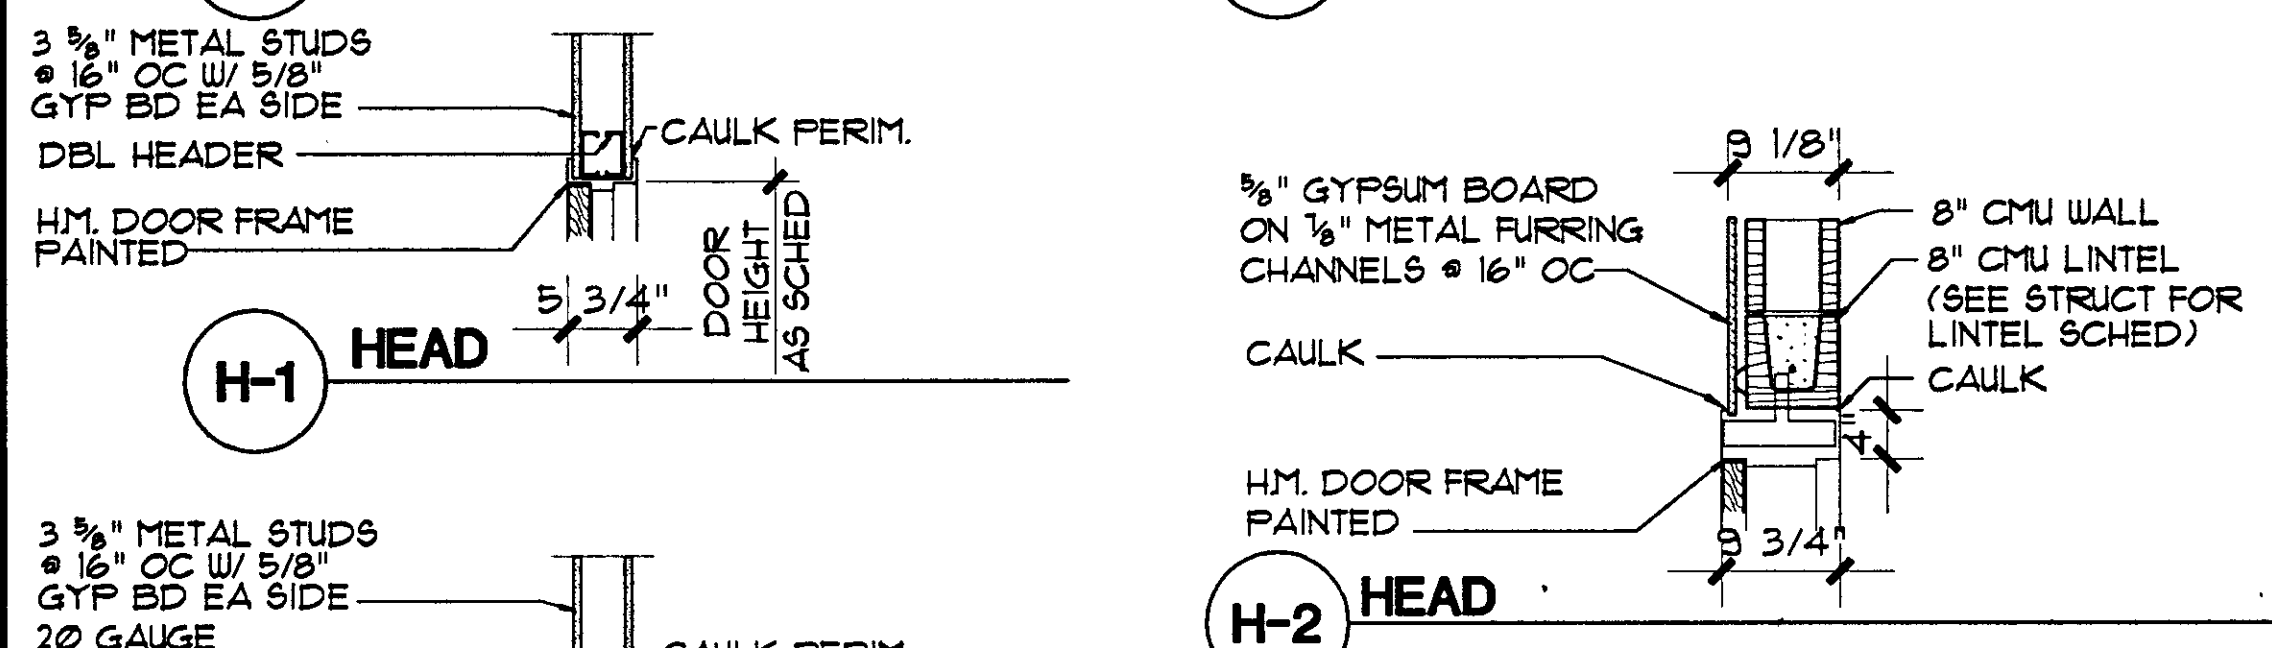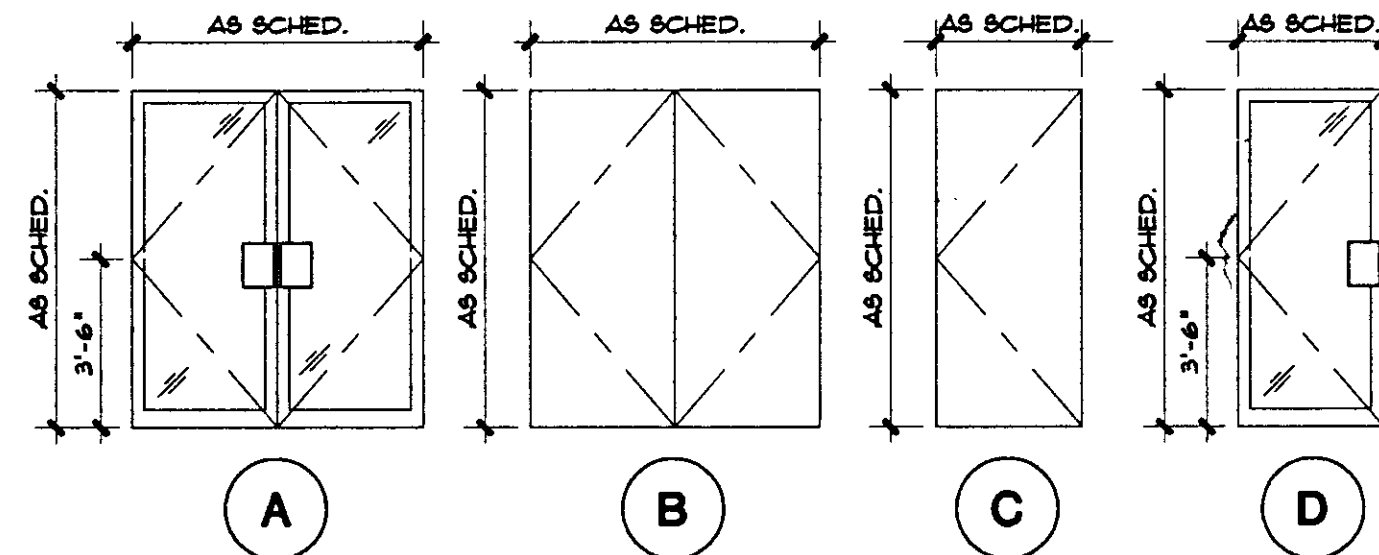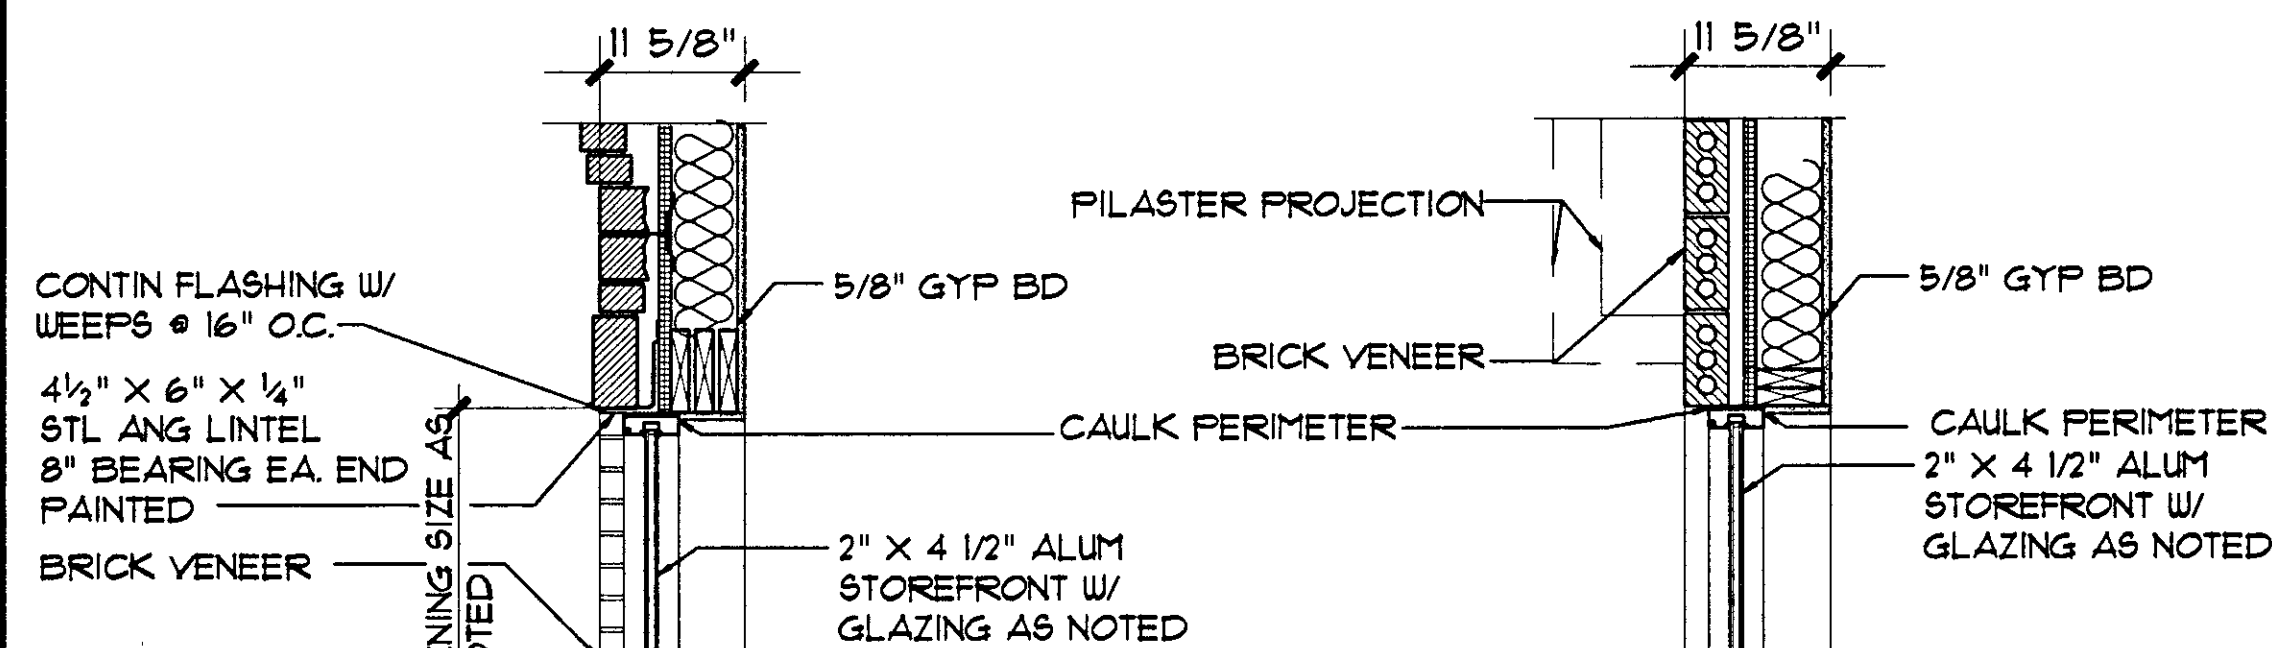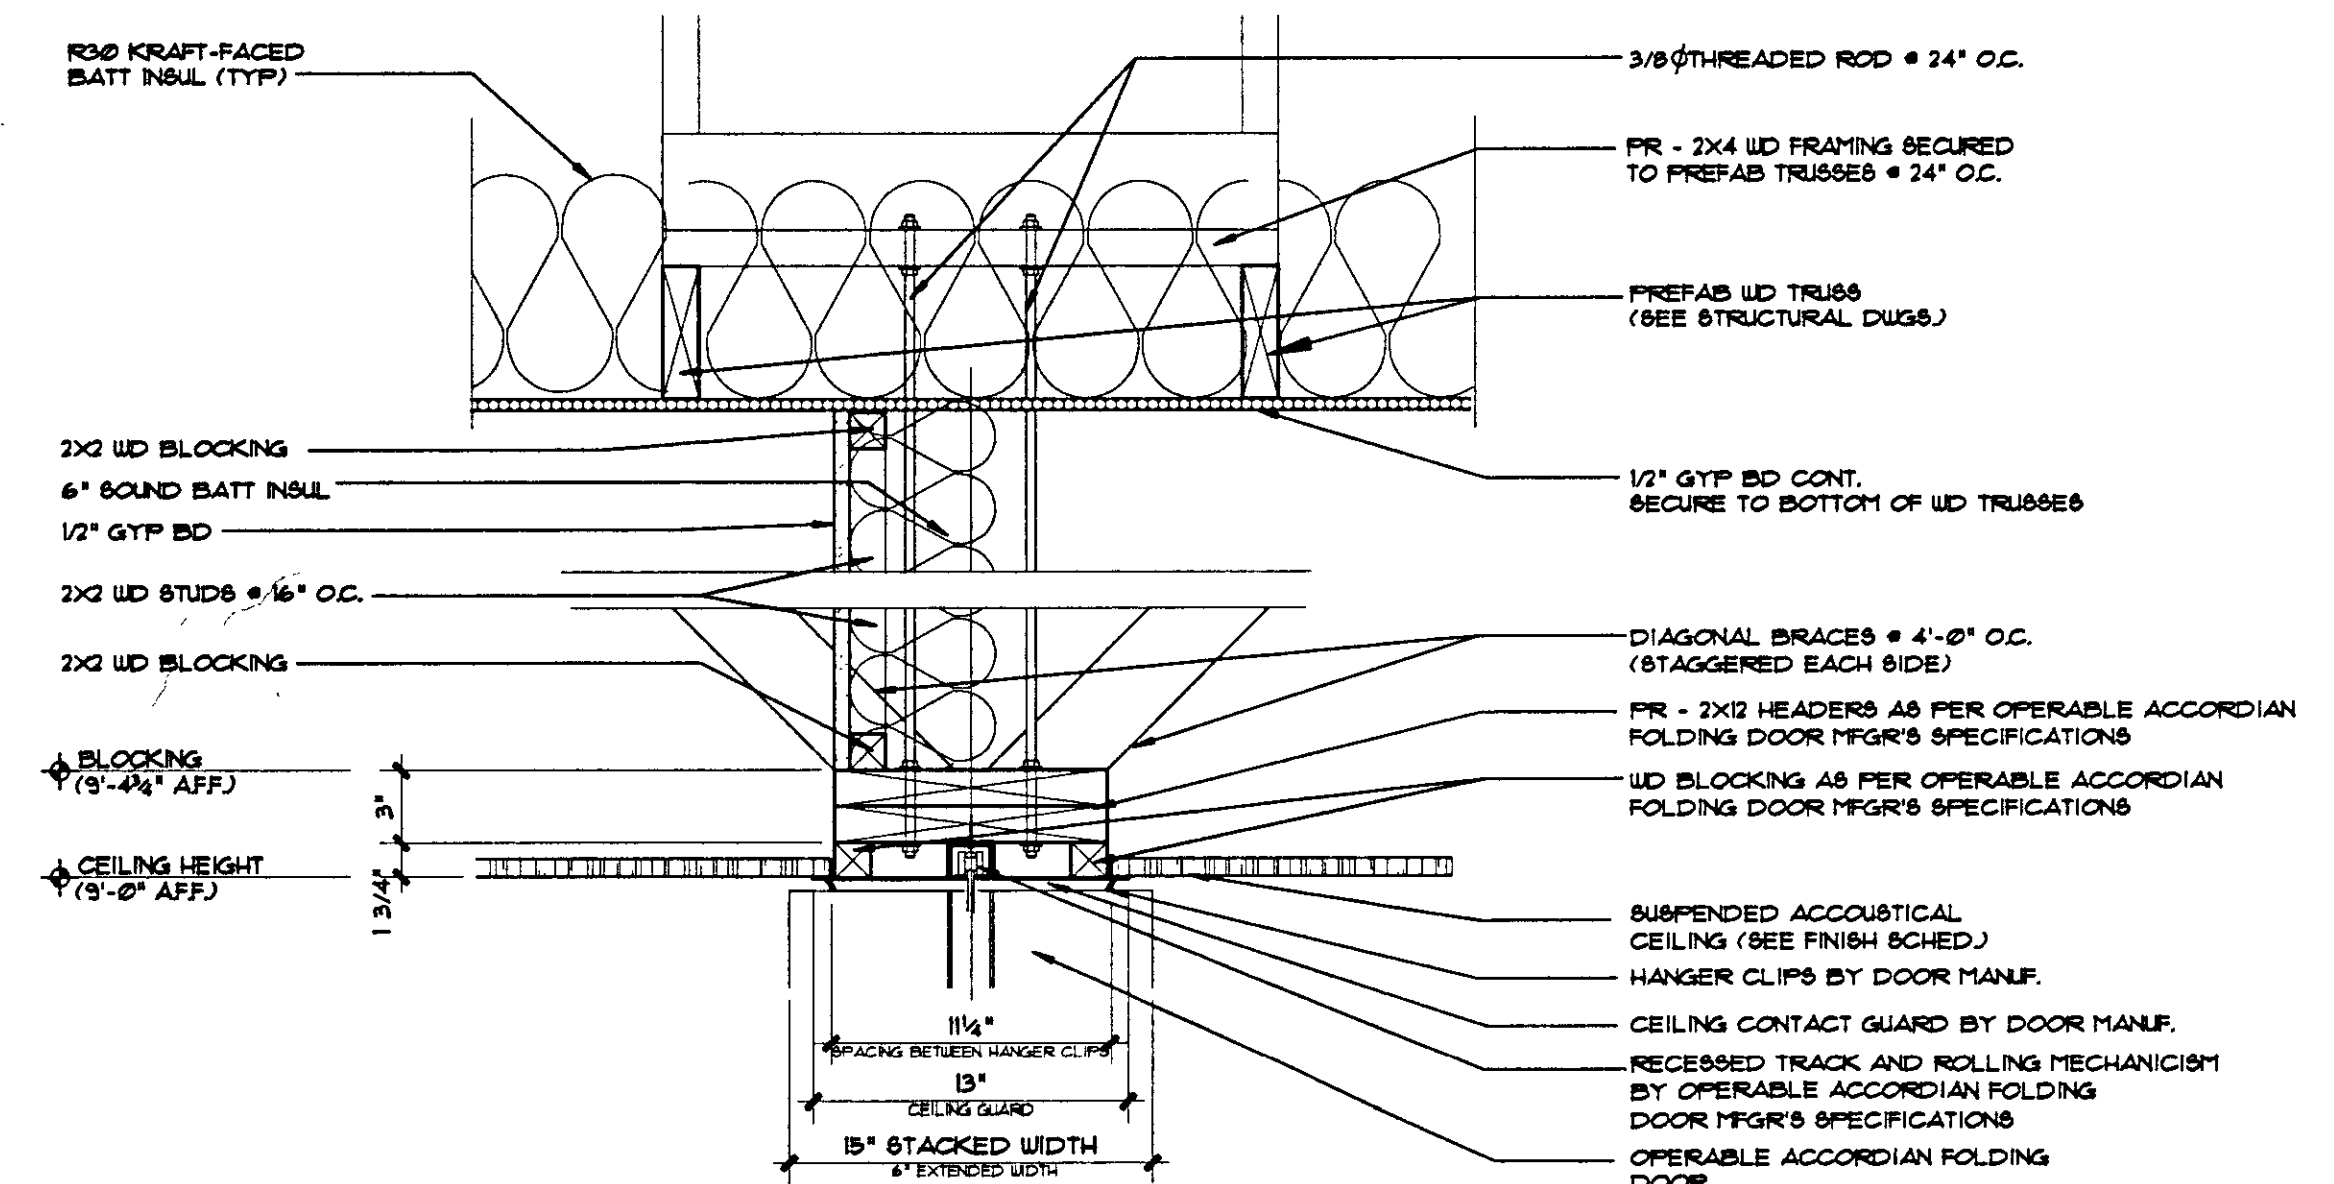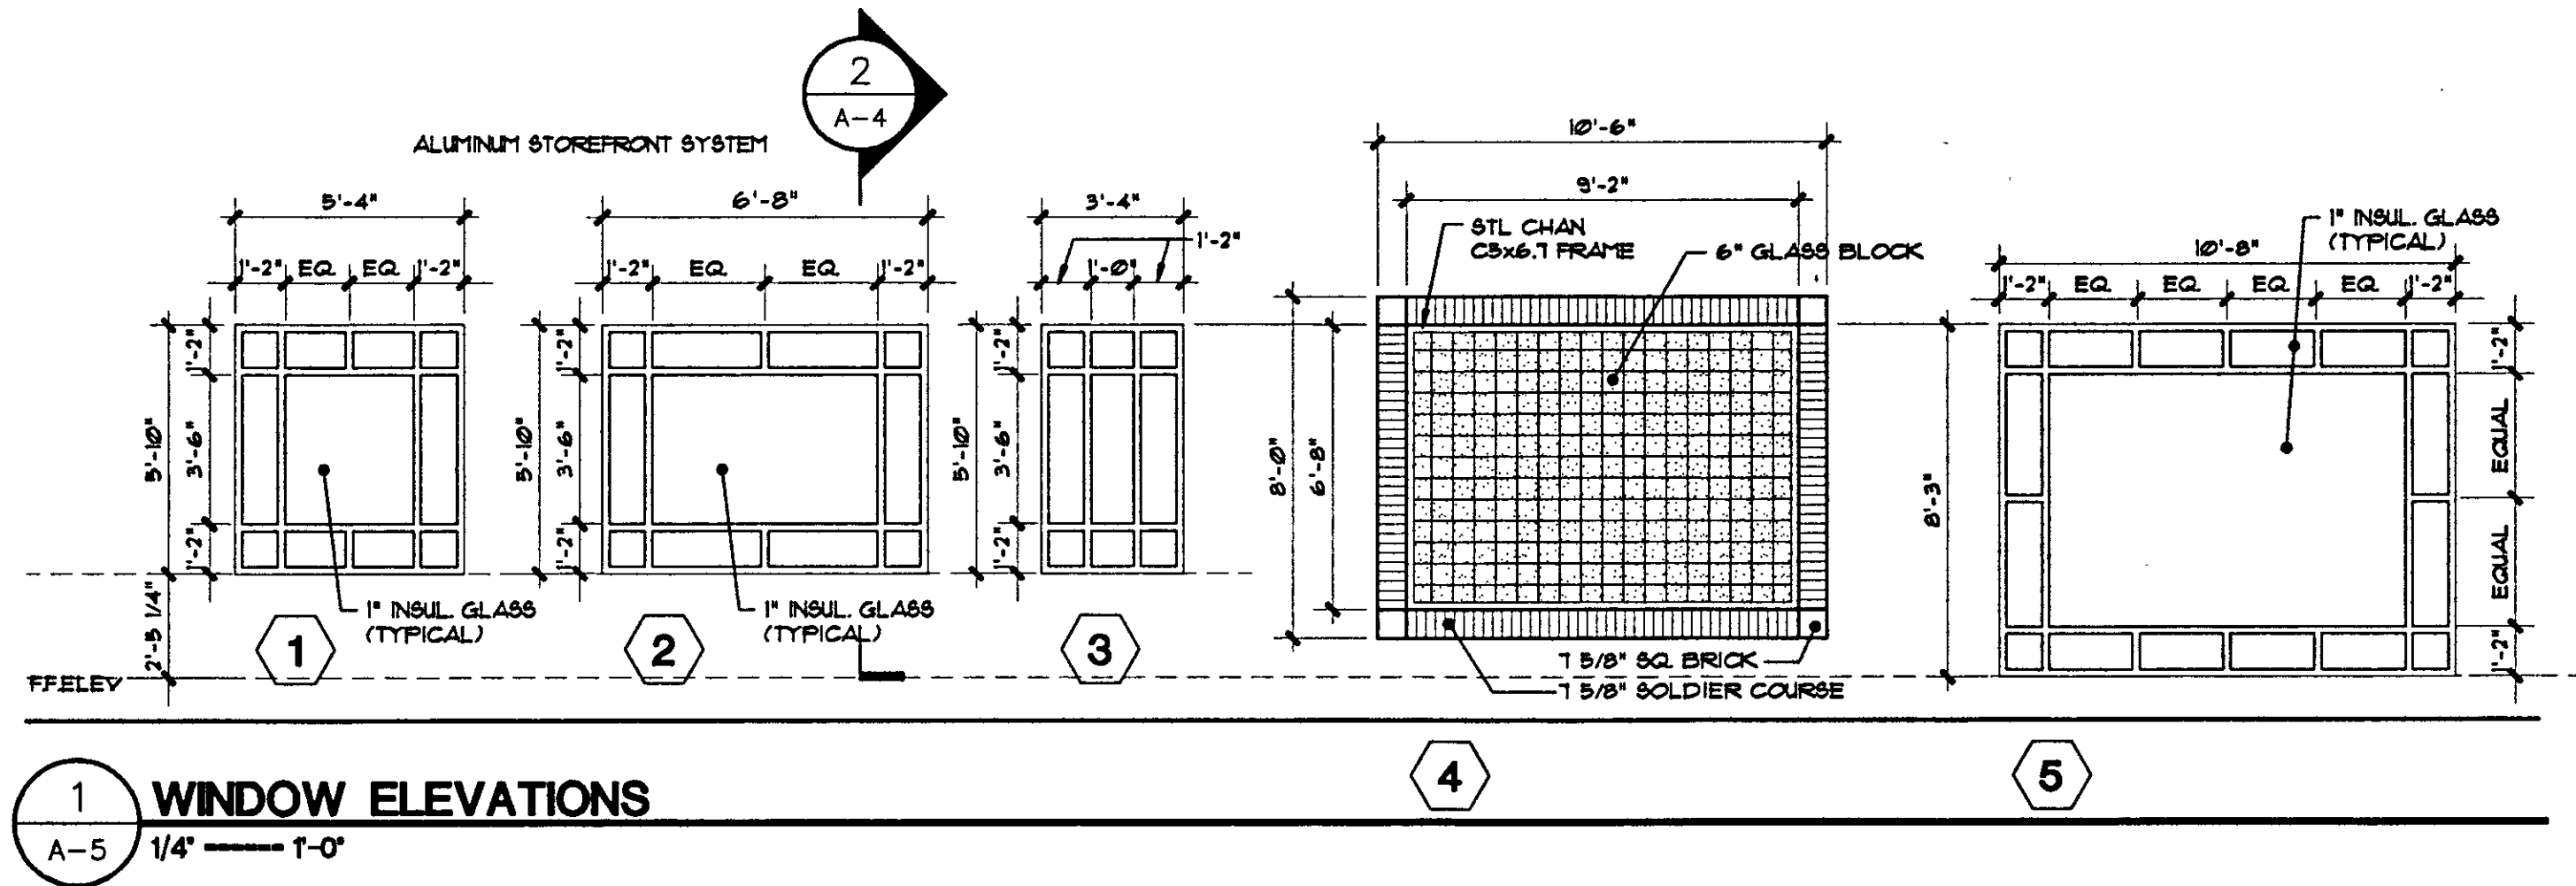

DOOR & FRAME SCHEDULE																
Door	Door				Frame								RATING	Remarks		
	SIZE	Width	Height	Thick.	MATL	TYPE	GLASS	LOUVER	MATL	TYPE	DETAILS					
								W.	H.			Head	Jamb	Sill		
1	PR3'-0"	1'-0"	1'-0"	1 3/4"	ALUM	A	TEMP/INT	--	--	ALUM	F-3	8F-H	8F-J	T-1	--	--
2	3'-0"	1'-0"	1'-0"	1 3/4"	ALUM	D	TEMP/CLR	--	--	ALUM	F-5	H-KSM/J-KSM	--	--	--	--
3	3'-0"	1'-0"	1'-0"	1 3/4"	ALUM	D	TEMP/CLR	--	--	ALUM	F-5	H-KSM/J-KSM	--	--	--	--
4	3'-0"	1'-0"	1'-0"	1 3/4"	SCW	E	TEMP	--	--	H-M	F-1	H-1	J-1	--	--	--
5	3'-0"	1'-0"	1'-0"	1 3/4"	SCW	E	TEMP	--	--	H-M	F-1	H-1	J-1	--	--	--
6	3'-0"	1'-0"	1'-0"	1 3/4"	SCW	C	--	--	--	H-M	F-1	H-1	J-1	--	--	--
7	3'-0"	1'-0"	1'-0"	1 3/4"	SCW	C	--	--	--	H-M	F-1	H-1	J-1	--	--	--
8	3'-0"	1'-0"	1'-0"	1 3/4"	SCW	E	TEMP	--	--	H-M	F-1	H-1	J-1	--	--	--
9	3'-0"	1'-0"	1'-0"	1 3/4"	SCW	E	TEMP	--	--	H-M	F-1	H-1	J-1	--	--	--
10	3'-0"	1'-0"	1'-0"	1 3/4"	SCW	C	--	--	--	H-M	F-1	H-1	J-1	--	--	--
11	3'-0"	1'-0"	1'-0"	1 3/4"	SCW	E	TEMP	--	--	H-M	F-1	H-1	J-1	--	--	--
12	PR2'-6"	1'-0"	1'-0"	1 3/4"	SCW	B	--	--	--	H-M	F-1	H-1	J-1	--	--	--
13	3'-0"	1'-0"	1'-0"	1 3/4"	SCW	C	--	--	--	H-M	F-1	H-1	J-1	--	--	--
14	3'-0"	1'-0"	1'-0"	1 3/4"	SCW	E	TEMP	--	--	H-M	F-1	H-1	J-1	--	--	--
15	3'-0"	1'-0"	1'-0"	1 3/4"	ALUM	D	TEMP/INT	--	--	ALUM	F-4	8F-H 8F-J	8F-J	T-1	--	PANIC DEVICE
16	3'-0"	1'-0"	1'-0"	1 3/4"	SCW	C	--	--	--	H-M	F-1	H-1	J-1	--	--	--
17	3'-0"	1'-0"	1'-0"	1 3/4"	SCW	C	--	--	--	H-M	F-1	H-1	J-1	--	--	--
18	4'-0"	1'-0"	1'-0"	1 3/4"	H-M	C	--	--	--	H-M	F-2	H-3	J-3	T-1	--	--
19	3'-0"	1'-0"	1'-0"	1 3/4"	SCW	C	--	--	--	H-M	F-1	H-1	J-1	--	--	--
20	3'-0"	1'-0"	1'-0"	1 3/4"	SCW	C	--	--	--	H-M	F-1	H-1	J-1	--	--	--
21	3'-0"	1'-0"	1'-0"	1 3/4"	SCW	C	--	--	--	H-M	F-1	H-1	J-1	--	--	--
22	3'-0"	1'-0"	1'-0"	1 3/4"	SCW	C	--	--	--	H-M	F-1	H-1	J-1	--	--	--
23	3'-0"	1'-0"	1'-0"	1 3/4"	SCW	C	--	--	--	H-M	F-1	H-1	J-1	--	--	--
24	3'-0"	1'-0"	1'-0"	1 3/4"	SCW	C	--	--	--	H-M	F-1	H-1	J-1	--	--	--
25	3'-0"	1'-0"	1'-0"	1 3/4"	SCW	C	--	--	--	H-M	F-1	H-1	J-1	--	--	--
25A	3'-0"	1'-0"	1'-0"	1 3/4"	SCW	C	--	--	--	H-M	F-1	H-1	J-1	--	--	--
26	3'-0"	1'-0"	1'-0"	1 3/4"	SCW	C	--	--	--	H-M	F-1	H-1	J-1	--	--	--
27	3'-0"	1'-0"	1'-0"	1 3/4"	SCW	C	--	--	--	H-M	F-1	H-1	J-1	--	--	--
28	3'-0"	1'-0"	1'-0"	1 3/4"	ALUM	D	TEMP/INT	--	--	ALUM	F-4	8F-H 8F-J	8F-J	T-1	--	ALTERNATE No. ONE / PANIC DEVICE
29	3'-0"	1'-0"	1'-0"	1 3/4"	SCW	C	--	--	--	H-M	F-1	H-1	J-1	--	--	--
30	3'-0"	1'-0"	1'-0"	1 3/4"	H-M	C	--	--	--	H-M	F-2	H-2	J-2	--	--	--
31	3'-0"	1'-0"	1'-0"	1 3/4"	SCW	C	--	--	--	H-M	F-1	H-1	J-1	--	--	--
32	3'-0"	1'-0"	1'-0"	1 3/4"	SCW	C	--	--	--	H-M	F-1	H-1	J-1	--	--	--
33	--	--	--	--	--	--	--	--	--	--	--	--	--	--	--	--
34	3'-0"	1'-0"	1'-0"	1 3/4"	SCW	C	--	--	--	H-M	F-1	H-1	J-1	--	--	--
35	3'-0"	1'-0"	1'-0"	1 3/4"	SCW	C	--	--	--	H-M	F-1	H-1	J-1	--	--	--
36	3'-0"	1'-0"	1'-0"	1 3/4"	SCW	C	--	--	--	H-M	F-1	H-1	J-1	--	--	--
37	3'-0"	1'-0"	1'-0"	1 3/4"	SCW	E	TEMP	--	--	H-M	F-1	H-1	J-1	--	--	--
38	3'-0"	1'-0"	1'-0"	1 3/4"	SCW	E	TEMP	--	--	H-M	F-1	H-1	J-1	--	--	--
39	3'-0"	1'-0"	1'-0"	1 3/4"	ALUM	D	TEMP/INT	--	--	ALUM	F-4	8F-H 8F-J	8F-J	T-1	--	PANIC DEVICE
40	3'-0"	1'-0"	1'-0"	1 3/4"	SCW	E	TEMP	--	--	H-M	F-1	H-1	J-1	--	--	--
40A	3'-0"	1'-0"	1'-0"	1 3/4"	SCW	E	TEMP	--	--	H-M	F-1	H-1	J-1	--	--	--
40B	13'-0"	9'-0"	--	--	ACCORD	F	--	--	--	WOOD	2 / A-5	--	--	--	--	ACCORDIAN DOOR
41	3'-0"	1'-0"	1'-0"	1 3/4"	SCW	C	--	--	--	H-M	F-1	H-1	J-1	--	--	--
42	3'-0"	1'-0"	1'-0"	1 3/4"	SCW	C	--	--	--	H-M	F-1	H-1	J-1	--	--	--
A43	3'-0"	1'-0"	1'-0"	1 3/4"	ALUM	D	TEMP/INT	--	--	ALUM	F-4	8F-H	8F-J	T-1	--	BASE BID PANIC DEVICE
A44	3'-0"	1'-0"	1'-0"	1 3/4"	SCW	E	TEMP	--	--	H-M	F-1	H-1	J-1	--	--	BASE BID
A45	3'-0"	1'-0"	1'-0"	1 3/4"	SCW	C	--	--	--	H-M	F-1	H-1	J-1	--	--	BASE BID
46	3'-0"	1'-0"	1'-0"	1 3/4"	SCW	C	--	--	--	H-M	F-2	H-1	J-1	--	--	--

ABBREVIATIONS IN SCHEDULE:

ALUM ALUMINUM

H-M HOLLOW METAL

SCW SOLID CORE WOOD

TEMP TEMPERED GLAZING

TINT CLR ACCORD

TINTED CLEAR ACCORDIAN DOOR

DOOR NUMBERS NOT USED

33

NOTATION FOR FRAMES:

F-1 FRAME ELEVATION F-1

Design Collaborative

ARCHITECTS PLANNERS / COLUMBIA SOUTH CAROLINA

Lancaster Satellite
CATAWBA M.H.C.
Lancaster, SC.

STATE PROJECT NO. J12-9592-PC
Commission C93-1510
Date OCT. 23, 1995

A-5
of 9 Sheets


COPYRIGHT © 1995 DESIGN COLLABORATIVE INC. ALL RIGHTS RESERVED. DRAWINGS MAY NOT BE REPRODUCED IN ANY FORM WITHOUT WRITTEN PERMISSION.

ROOM FINISH SCHEDULE


Room No.	Room Name	Floor		Base		Walls				Ceiling		Remarks
		Material	Material	Material	Material	NORTH	EAST	SOUTH	WEST	Material	Height	
01	ENTRY VESTIBULE	2	4	1	4	1	1	1	1	1	9'-0"	
02	ADOLESCENT WAITING	2	4	1	4	1	1	1	1	1	9'-0"	
03	ADULT WAITING	2	4	1	4	1	1	1	1	1	9'-0"	
04	PLAY AREA	2	4	1	4	1	1	1	1	1	9'-0"	
05	INTERVIEW	2	4	1	4	1	1	1	1	1	9'-0"	
06	MEN TOILET	3	3	3	3	2	2	2	2	2	9'-0"	
07	WOMEN TOILET	3	3	3	3	2	2	2	2	2	9'-0"	
08	BUSINESS OFFICE	2	3	1	3	1	1	1	1	1	9'-0"	
09	FILES	2	3	1	3	1	1	1	1	1	9'-0"	
10	ADOLESCENT DIR. OFFICE	2	3	1	3	1	1	1	1	1	9'-0"	
11	GROUP ROOM	2	3	1	3	1	1	1	1	1	9'-0"	
12	STORAGE	2	3	1	3	1	1	1	1	1	9'-0"	
13	OBSERVE	2	3	1	3	1	1	1	1	1	9'-0"	
14	PLAY ROOM	2	3	1	3	1	1	1	1	1	9'-0"	
15	CORRIDOR	2	3	1	3	1	1	1	1	1	9'-0"	
16	OFFICE	2	3	1	3	1	1	1	1	1	9'-0"	
17	STORAGE	2	3	1	3	1	1	1	1	1	9'-0"	
18	MECHANICAL	2	3	1	3	1	1	1	1	1	9'-0"	
19	OFFICE	2	3	1	3	1	1	1	1	1	9'-0"	
20	OFFICE	2	3	1	3	1	1	1	1	1	9'-0"	
21	OFFICE	2	3	1	3	1	1	1	1	1	9'-0"	
22	STAFF TOILET	3	3	3	3	2	2	2	2	2	9'-0"	
23	STAFF TOILET (HANDICAP)	3	3	3	3	2	2	2	2	2	9'-0"	
24	MEDICINE	1	3	1	3	1	1	1	1	1	9'-0"	
25	NURSE OFFICE	2	3	1	3	1	1	1	1	1	9'-0"	
26	NURSE OFFICE	2	3	1	3	1	1	1	1	1	9'-0"	
27	DOCTOR OFFICE	2	3	1	3	1	1	1	1	1	9'-0"	
28	CORRIDOR	2	3	1	3	1	1	1	1	1	9'-0"	
29	INTAKE	2	3	1	3	1	1	1	1	1	9'-0"	
30	HOLDING	2	3	1	3	1	1	1	1	1	9'-0"	2X4 CEILING FRAMING @ 16" O.C.
31	OFFICE	2	3	1	3	1	1	1	1	1	9'-0"	
32	COUNTY DIRECTOR'S OFFICE	2	3	1	3	1	1	1	1	1	9'-0"	
33	CORRIDOR	2	3	1	3	1	1	1	1	1	9'-0"	CARPET TO HAVE 18" BORDER
34	MECHANICAL	2	3	1	3	1	1	1	1	1	9'-0"	
35	OFFICE	2	3	1	3	1	1	1	1	1	9'-0"	
36	OFFICE	2	3	1	3	1	1	1	1	1	9'-0"	
37	TWO PERSON OFFICE	2	3	1	3	1	1	1	1	1	9'-0"	
38	TWO PERSON OFFICE	2	3	1	3	1	1	1	1	1	9'-0"	
39	CORRIDOR	2	3	1	3	1	1	1	1	1	9'-0"	
40	GROUP ROOM/CONFERENCE	2	3	1	3	1	1	1	1	1	9'-0"	
41	ADULT DIRECTOR OFFICE	2	3	1	3	1	1	1	1	1	9'-0"	
42	OFFICE	2	3	1	3	1	1	1	1	1	9'-0"	
A43	CORRIDOR	2	3	1	3	1	1	1	1	1	9'-0"	
A44	BREAK ROOM	2	3	1	3	1	1	1	1	1	9'-0"	
A45	STORAGE ROOM	2	3	1	3	1	1	1	1	1	9'-0"	
46	STORAGE ROOM	2	3	1	3	1	1	1	1	1	9'-0"	

General Notes: Finish Schedule


1. PAINT ALL MECHANICAL DIFFUSER GRILLES TO MATCH ADJACENT WALLS OR CEILING UNLESS NOTED OTHERWISE.
2. PAINT ALL FIRE EXTINGUISHER CABINET EXTERIORS, AS DIRECTED BY ARCHITECT.
3. UNLESS NOTED OTHERWISE, ALL EXPOSED FLASHING, COPINGS, DRIPS, TRIM, ETC. SHALL BE PAINTED COLOR AS SELECTED BY ARCHITECT, UNLESS PRE-FINISHED METAL.
4. FINISH OF ALL DOOR CLOSERS SHALL MATCH DOOR FRAME, UNLESS NOTED OTHERWISE.
5. ALL LOUVERS TO BE PAINTED AS DIRECTED BY ARCHITECT, UNLESS PREFINISHED.
6. ALL SCOFFS TO BE PAINTED AS DIRECTED BY ARCHITECT, UNLESS PREFINISHED.
7. ALL LINELS TO BE PAINTED AS DIRECTED BY ARCHITECT.
8. UNLESS NOTED OTHERWISE PAINT ALL CLOSETS TO MATCH ADJACENT ROOM.
9. VERIFY LOCATION OF ALL OUTLETS, SWITCHES, THERMOSTATS, WALL MOUNTED CONTROLS, AND WALL BOXES WITH ARCHITECT BEFORE INSTALLING.
10. UNLESS NOTED OTHERWISE GYPSUM BOARD WALLS SHALL HAVE FLAT FINISH.
11. ALL COLORS ARE AS SELECTED BY THE ARCHITECT. DIFFERENT COLORS MAY BE SELECTED FOR EACH WALL IN EACH ROOM OR SPACE.
12. WHETHER OR NOT SPECIFICALLY CALLED FOR IN THE FINISH SCHEDULE, ALL EXPOSED SURFACES, BOTH INTERIOR OR EXTERIOR SHALL BE PAINTED, UNLESS NOTED OTHERWISE BY THE ARCHITECT.
13. USE ONLY PRE-MOLDED VINYL BASE CORNER PIECES (INTERIOR & EXTERIOR CORNERS).
14. USE COVED BASE FOR CARPET AND OTHER FLOOR FINISHES.

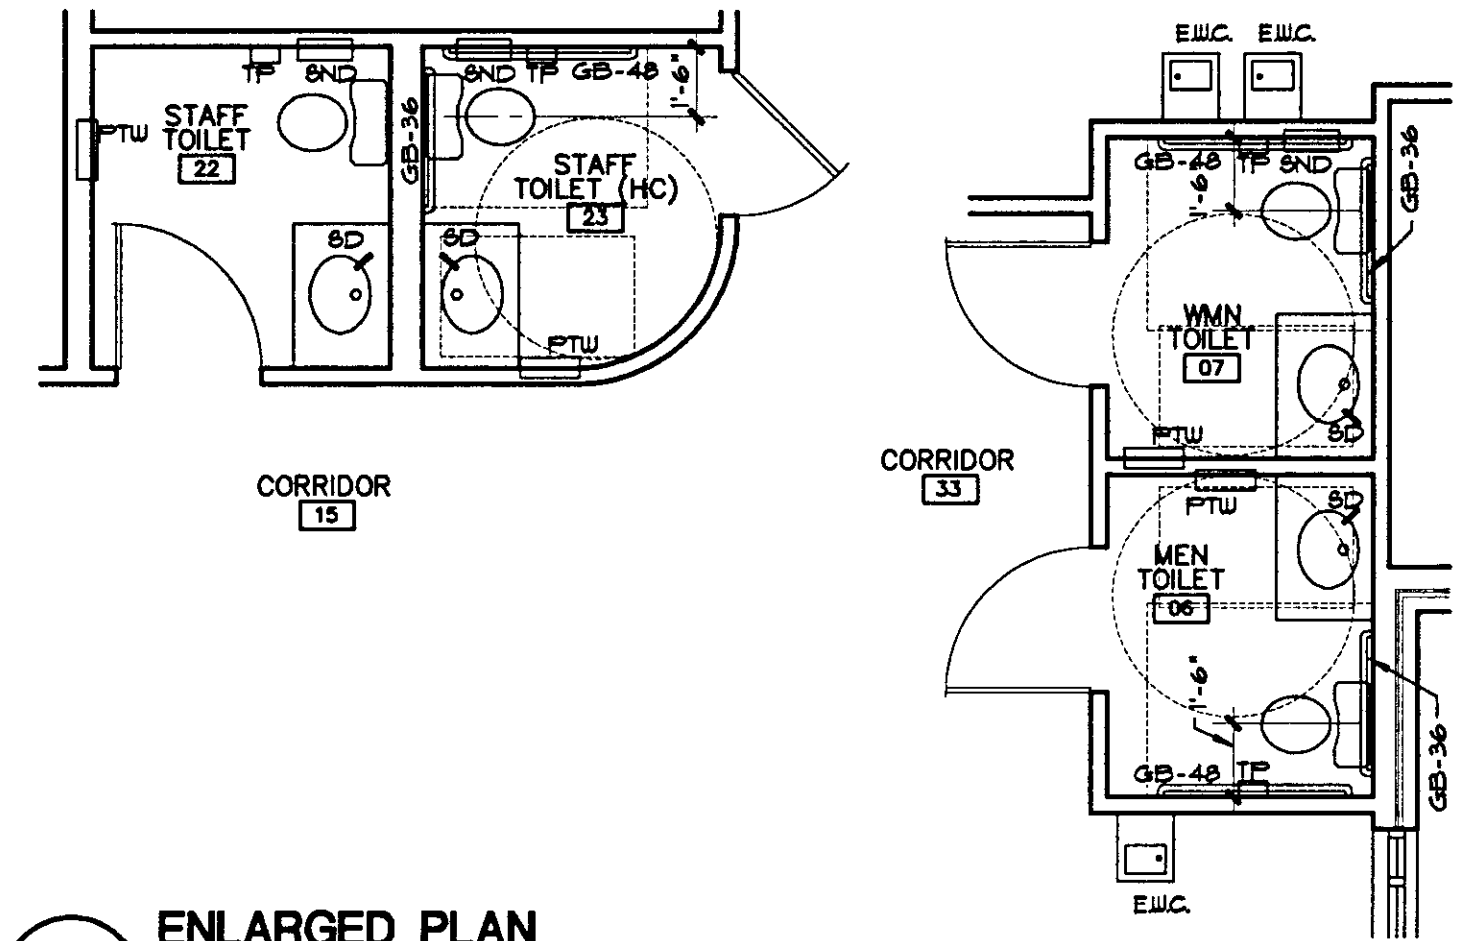


2 ENLARGED PLAN
TOILET PLANS
A-6 1/4" = 1'-0"

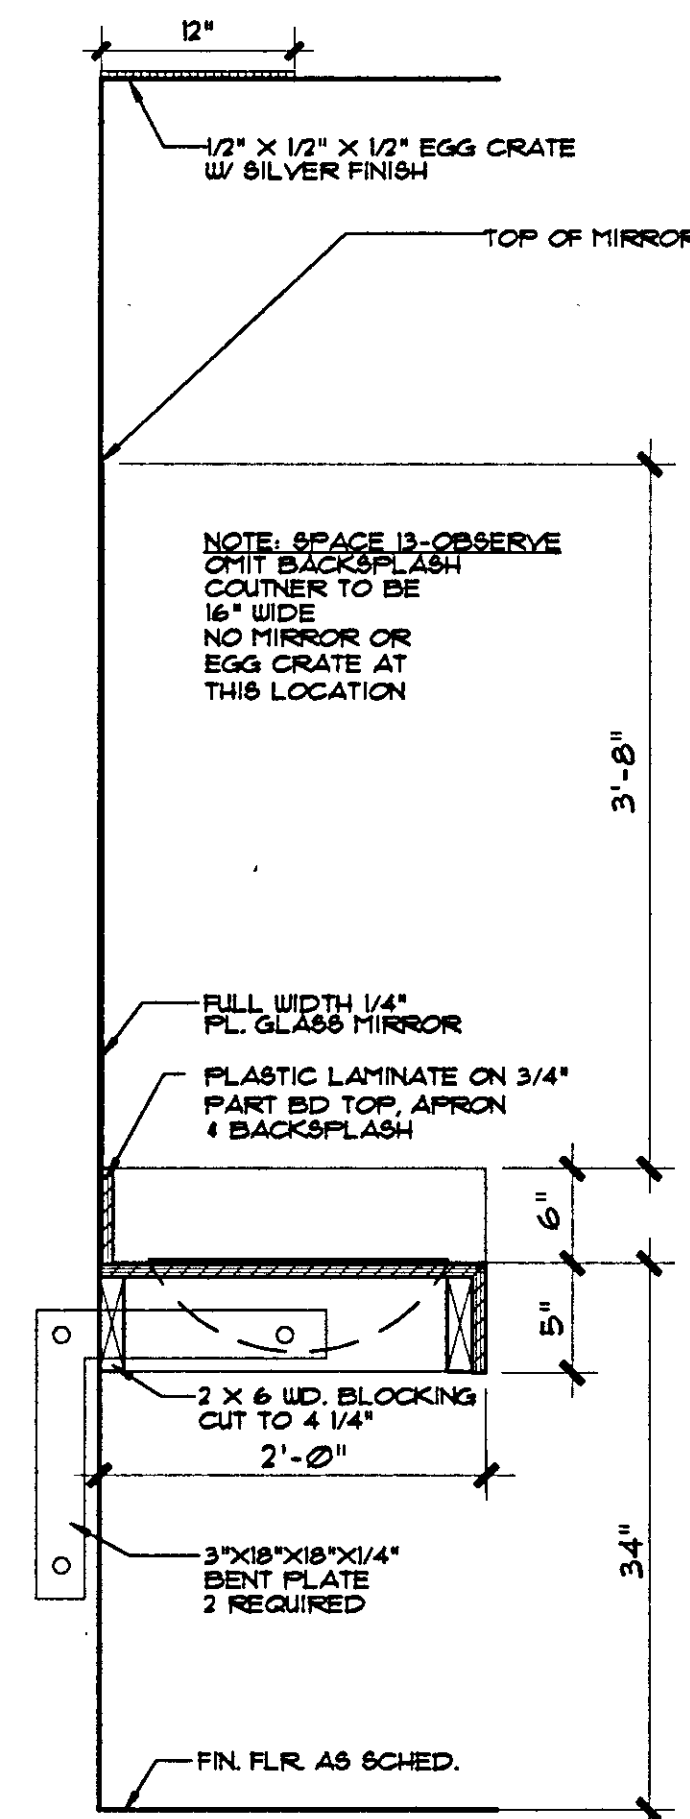


5 VANITY DETAIL
A-6 SCALE: 1/2" = 1'-0"

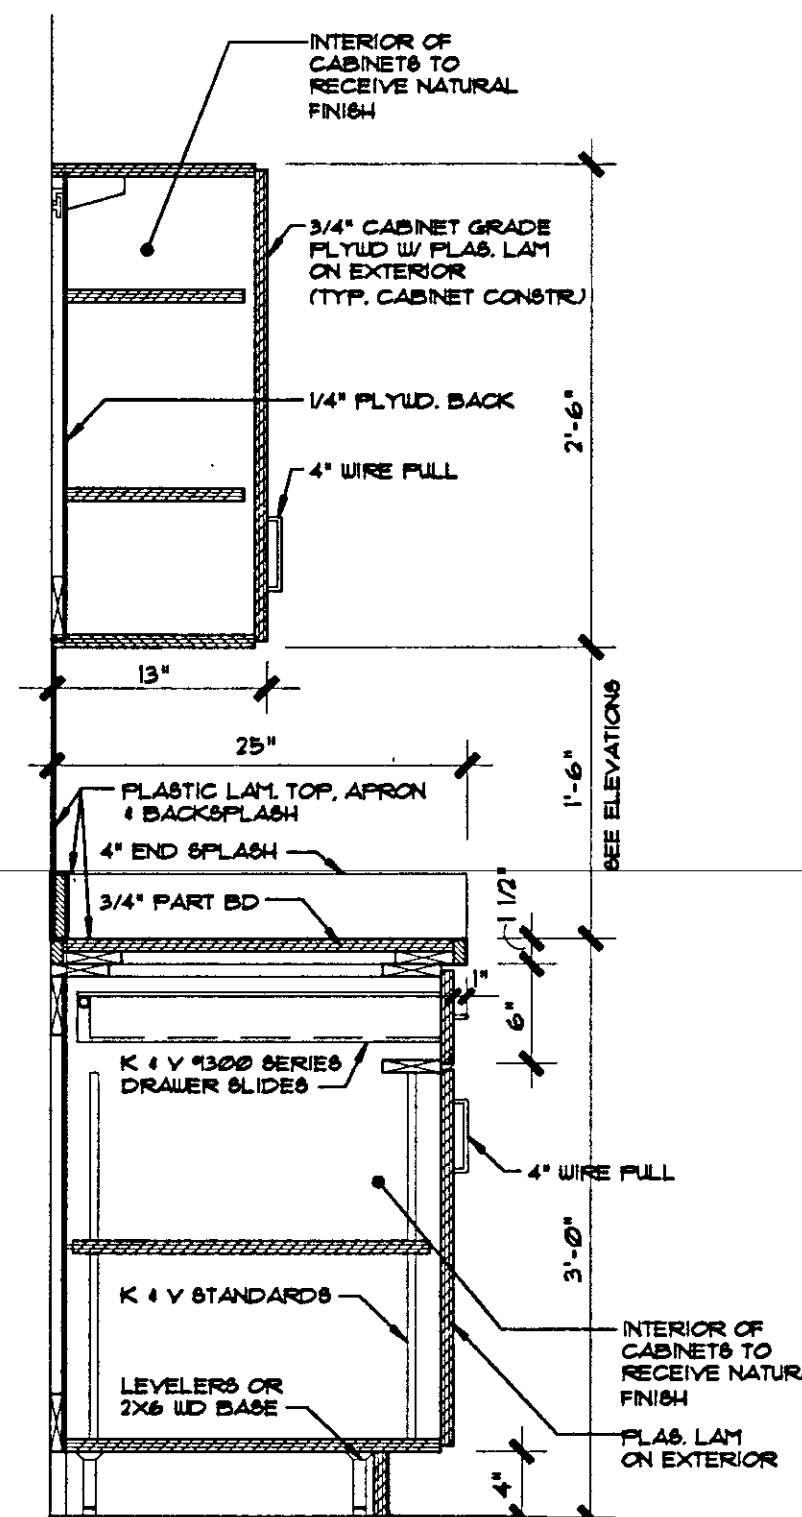

3 Millwork Detail
COUNTER DETAIL W/ OVERHEAD CABINET
A-6 1/2" = 1'-0"

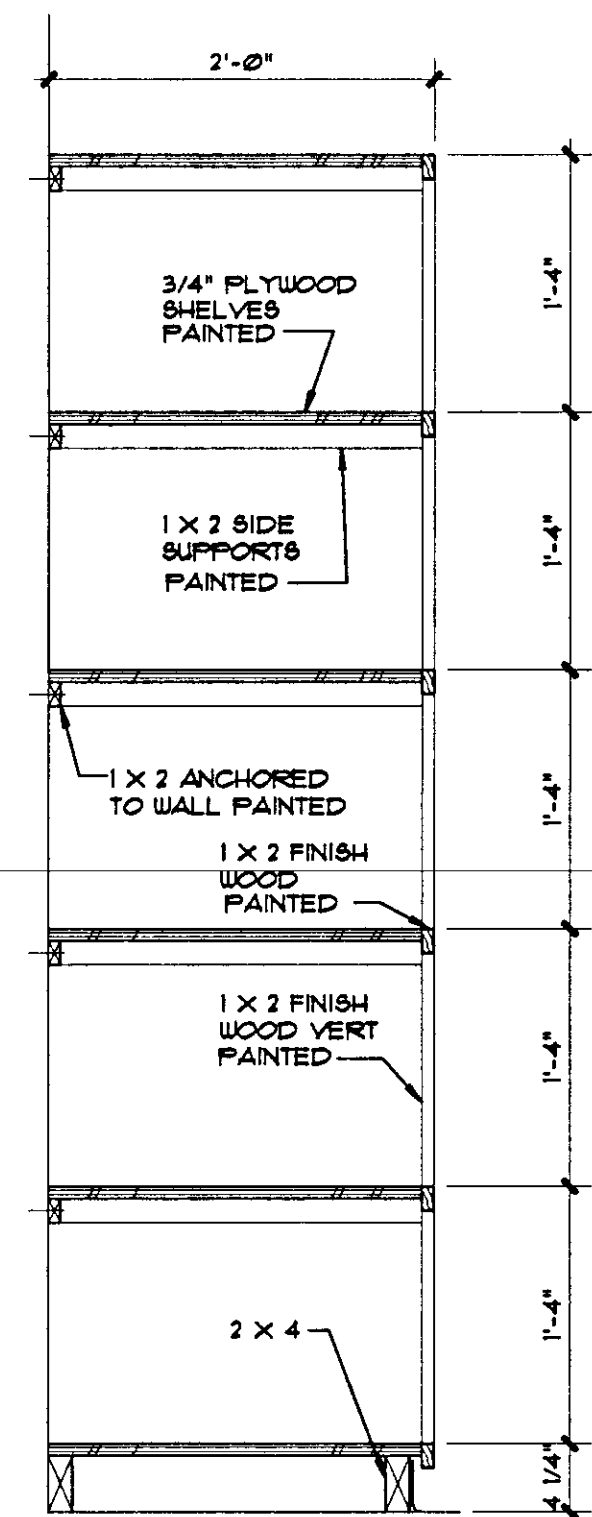

4 Millwork Detail
STORAGE SHELVES (TYPICAL)
A-6 1/2" = 1'-0"

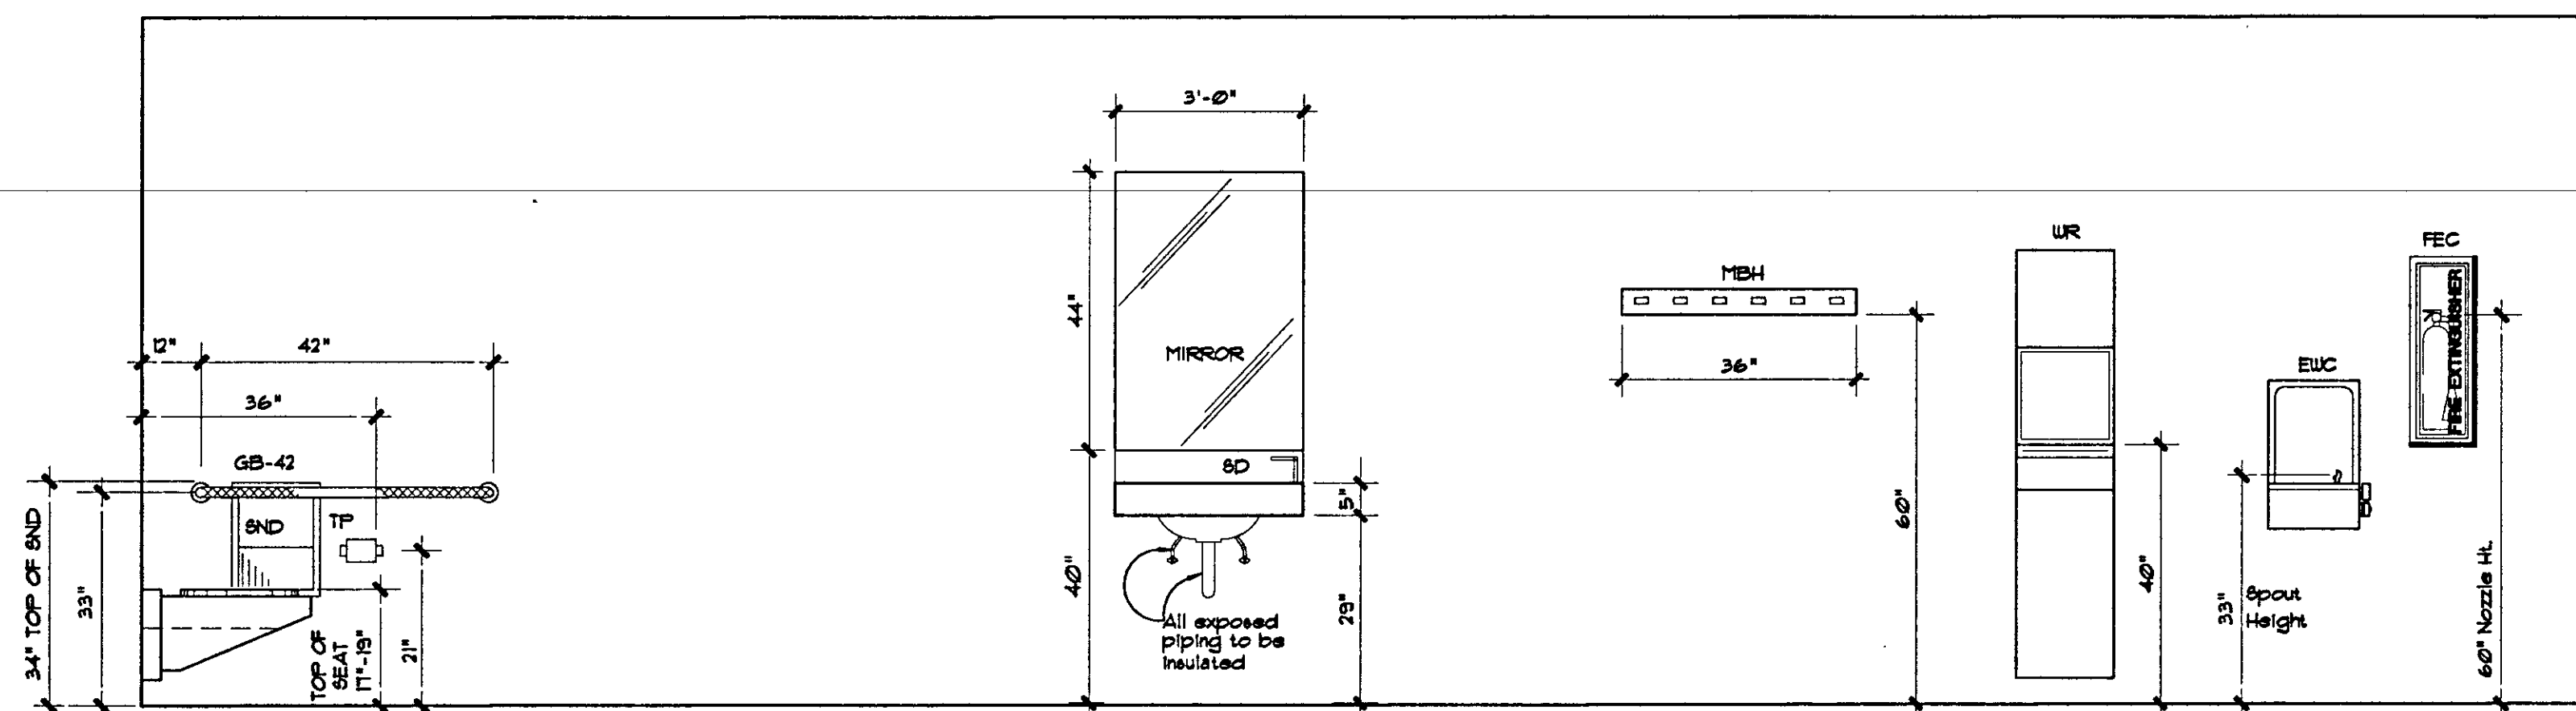

1 Mounting Heights
A-6 1/2" = 1'-0"

TYPICAL TOILET ROOM ACCESSORIES (HANDICAP)


NOTE: Provide blocking in wall as required for mounting accessories, refer to manufacturer's recommendations for suggested handicap & other mounting heights and clearances.

Abbreviations

END	Sanitary Napkin Disposal	FEC	Fire Extinguisher Cabinet
TP	Toilet Paper Holder	UR	Paper Towel Dispenser
SD	Soap Dispenser	GB-XX	Grab-bar where the 'xx' is the length in inches.
EUC	Electric Water Cooler	MBH	Wall mounted mop & broom holder

Design Collaborative


ARCHITECTS PLANNERS / COLUMBIA SOUTH CAROLINA

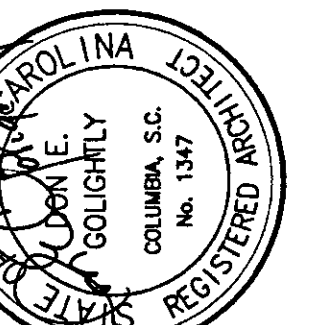


Lancaster Satellite
CATAWBA M.H.C.
Lancaster, S.C.
STATE PROJECT NO. J12-9592-PC
Commission: C93-1510
Date: OCT. 23, 1995

A-6

of 9 Sheets

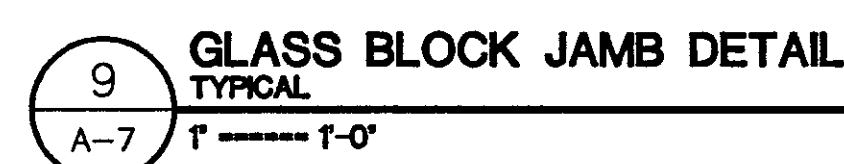


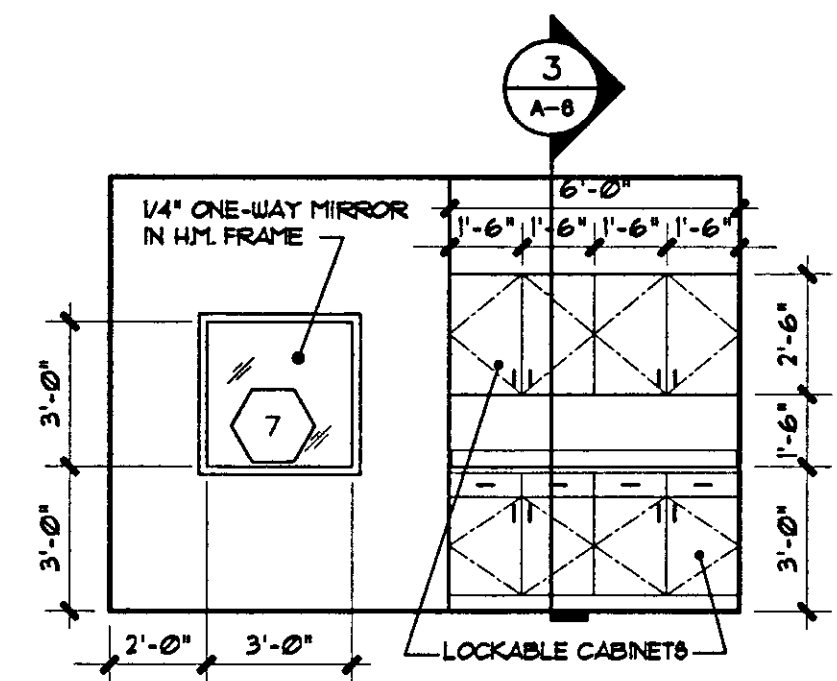


1
A-8

INTERIOR ELEVATIONS
PLAY ROOM 14

1/4" = 1'-0"

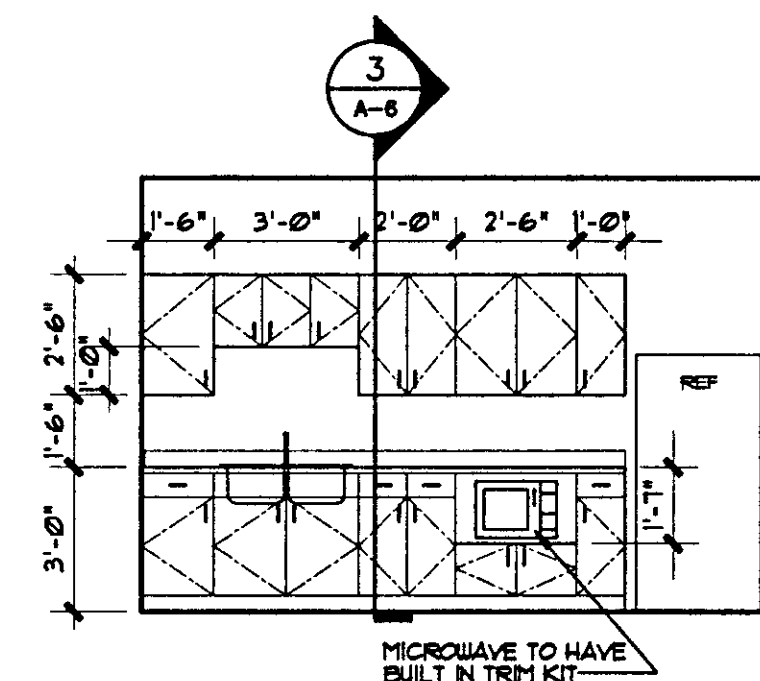

8 INTERIOR ELEVATIONS
BREAK ROOM A44
A-8 1/4' ----- 1'-0'

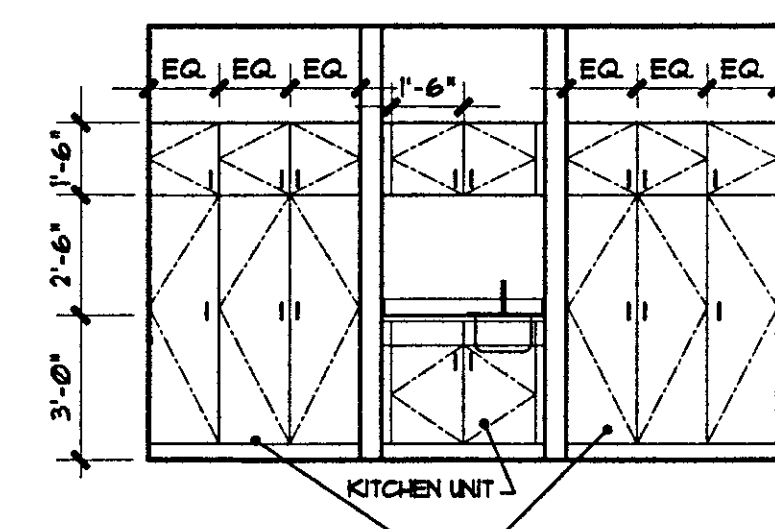


LOCKABLE CABINETS

INTERIOR ELEVATIONS


GROUP RM./CONFERENCE 40

7


A-8 1/4" ----- 1'-0"

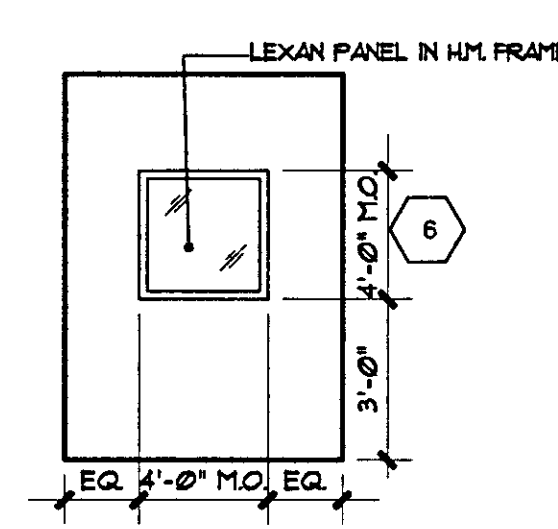

6 INTERIOR ELEVATIONS
HOLDING 30
A-8 1/4" ----- 1'-0"

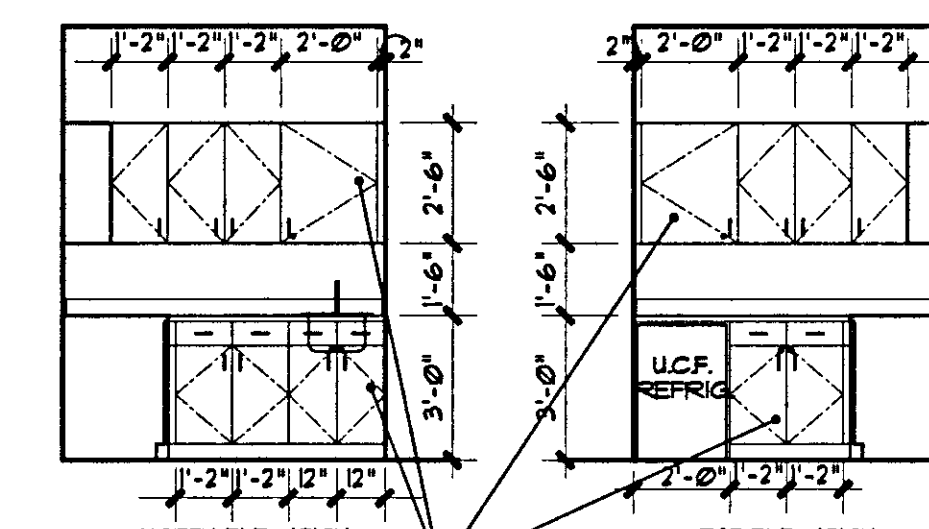


ALL CABINETS LOCKABLE ✓
INTERIOR ELEVATIONS
MEDICINE 24
 5
 A-8 1/4" ----- 1'-0"

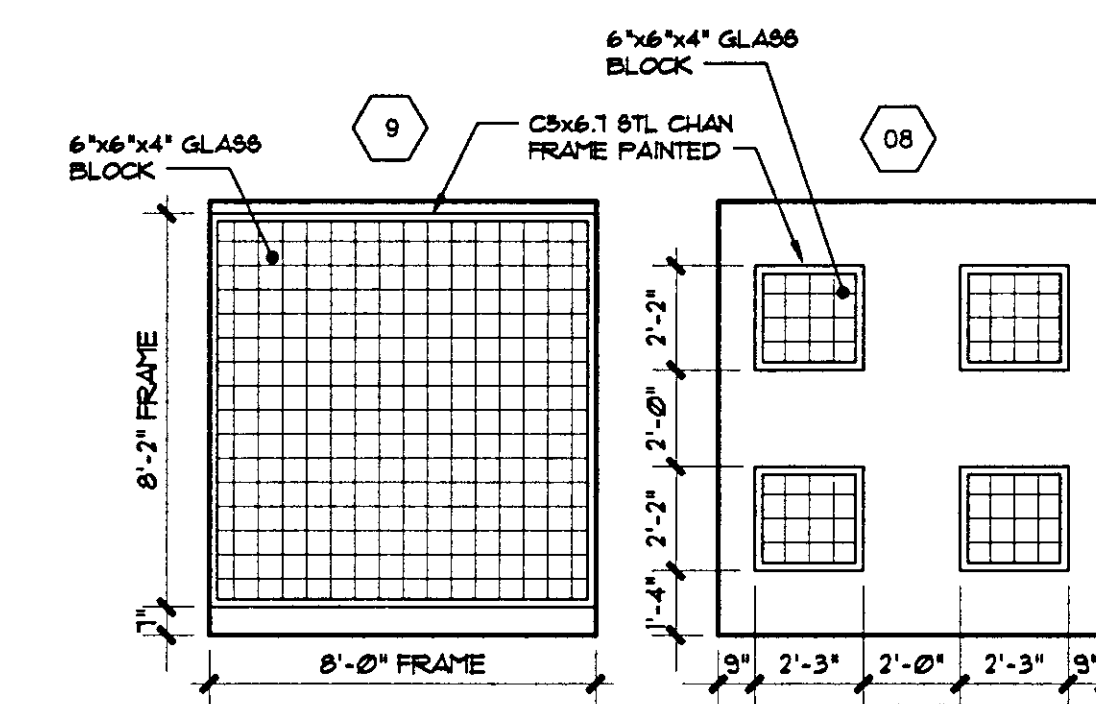

3
A-8

INTERIOR ELEVATIONS
PLAY AREA 04


1/4" = 1'-0"

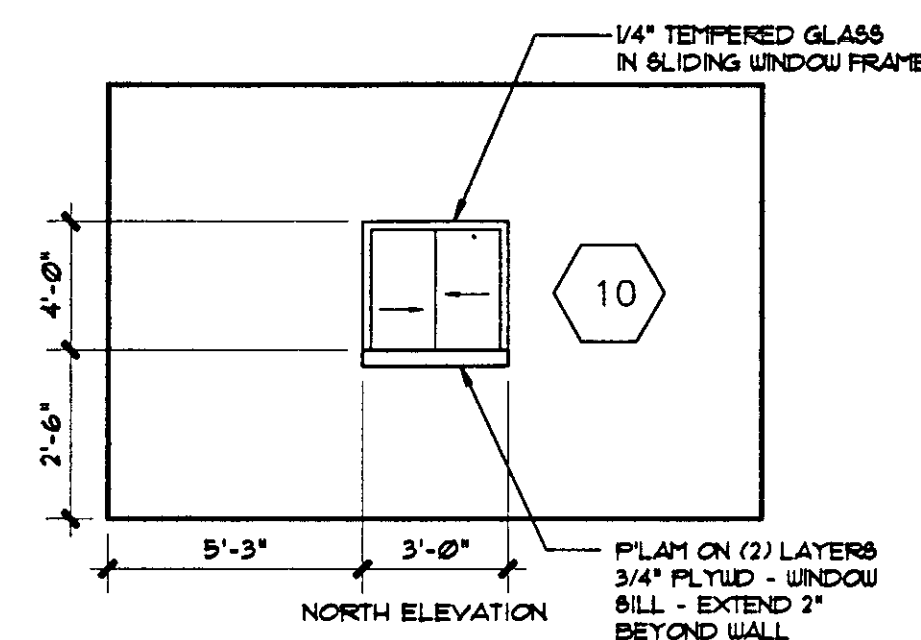

15
A-8

INTERIOR ELEVATIONS
BUSINESS OFFICE 08


1/4" = 1'-0"

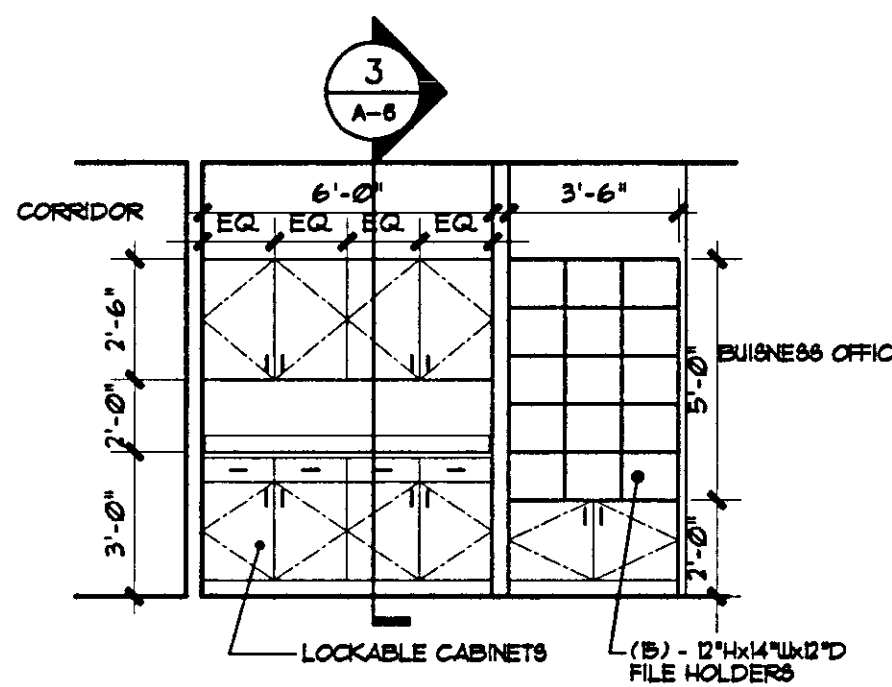

16
A-8

INTERIOR ELEVATIONS
BUSINESS OFFICE ENTRY


1/4" = 1'-0"

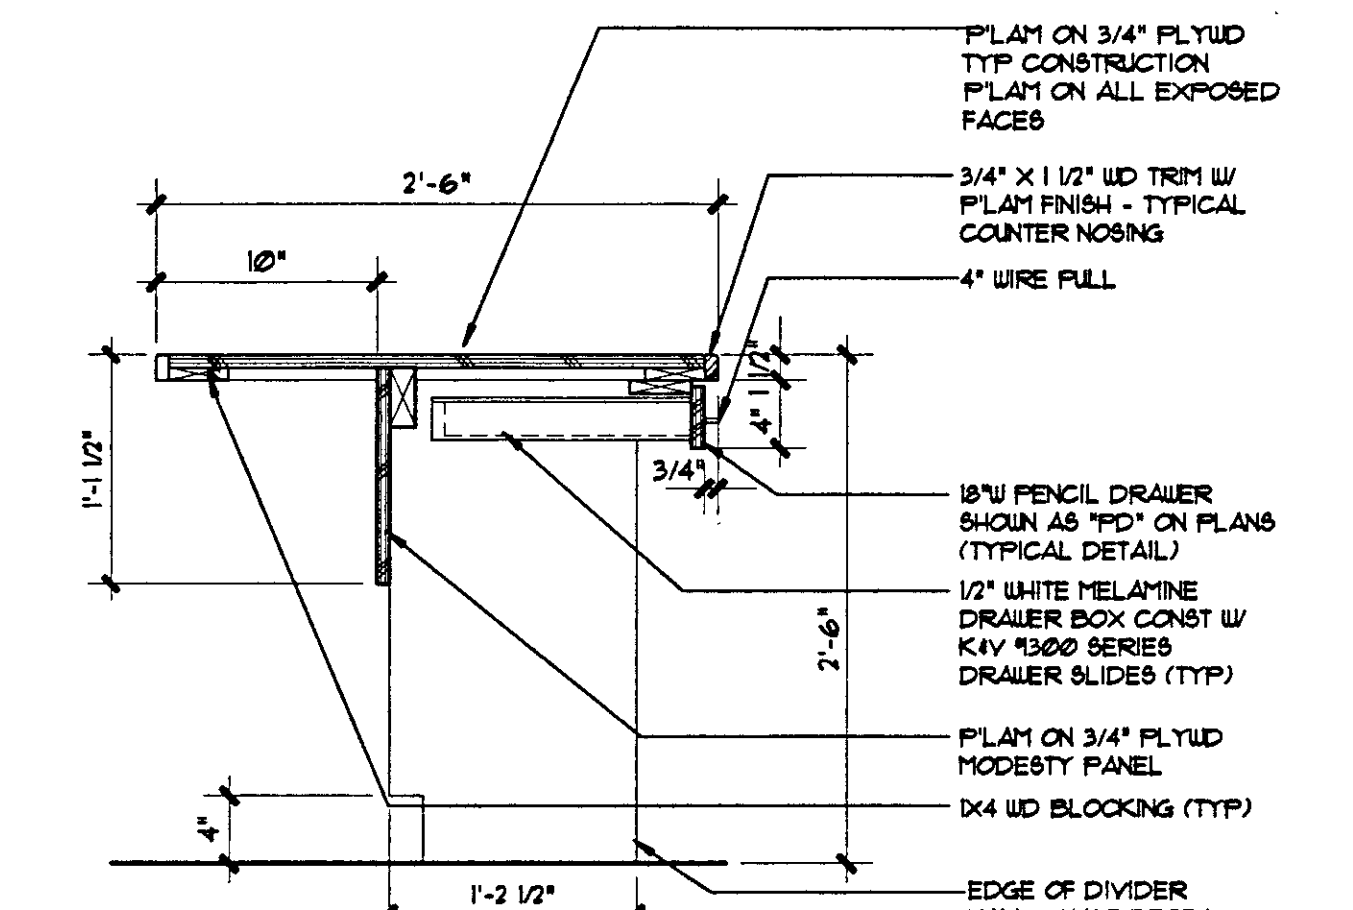

9
A-8

CASEWORK DETAIL
INTERVIEW ROOM


1' - 0" 1' - 0"

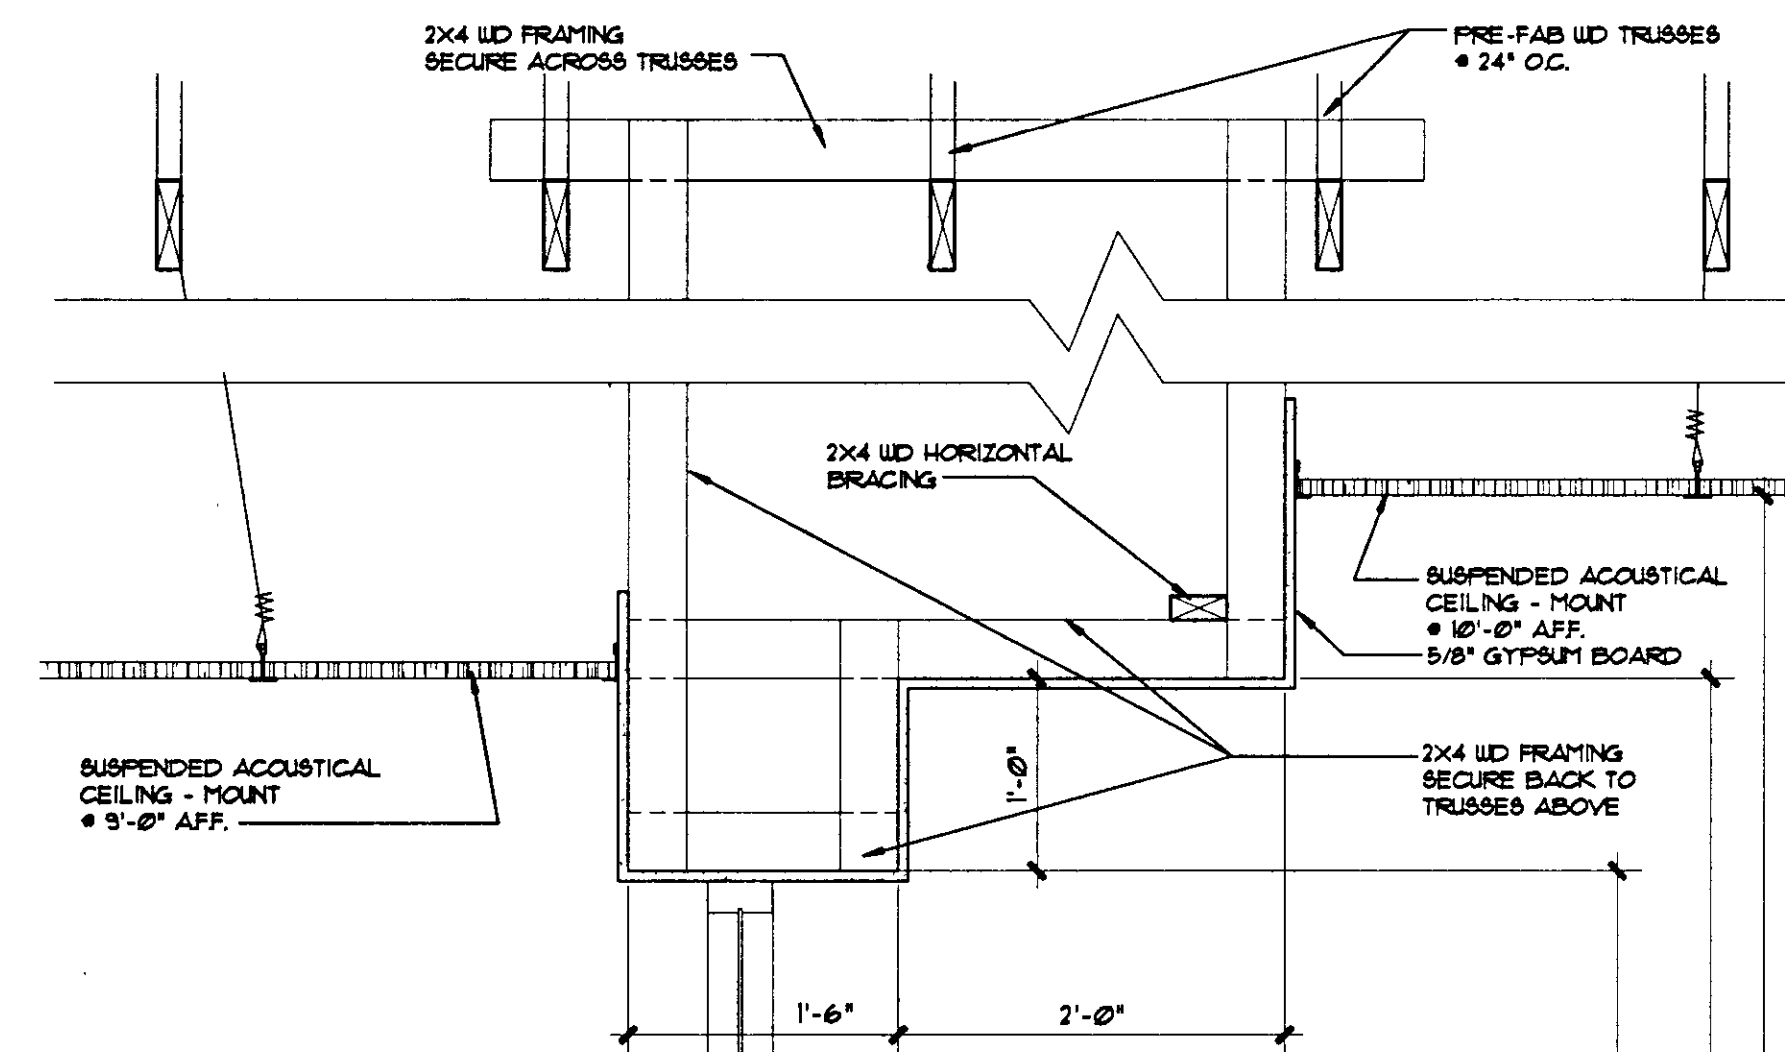


14
A-8

INTERIOR ELEVATIONS
DOCTOR'S OFFICE 27


1/4" = 1'-0"

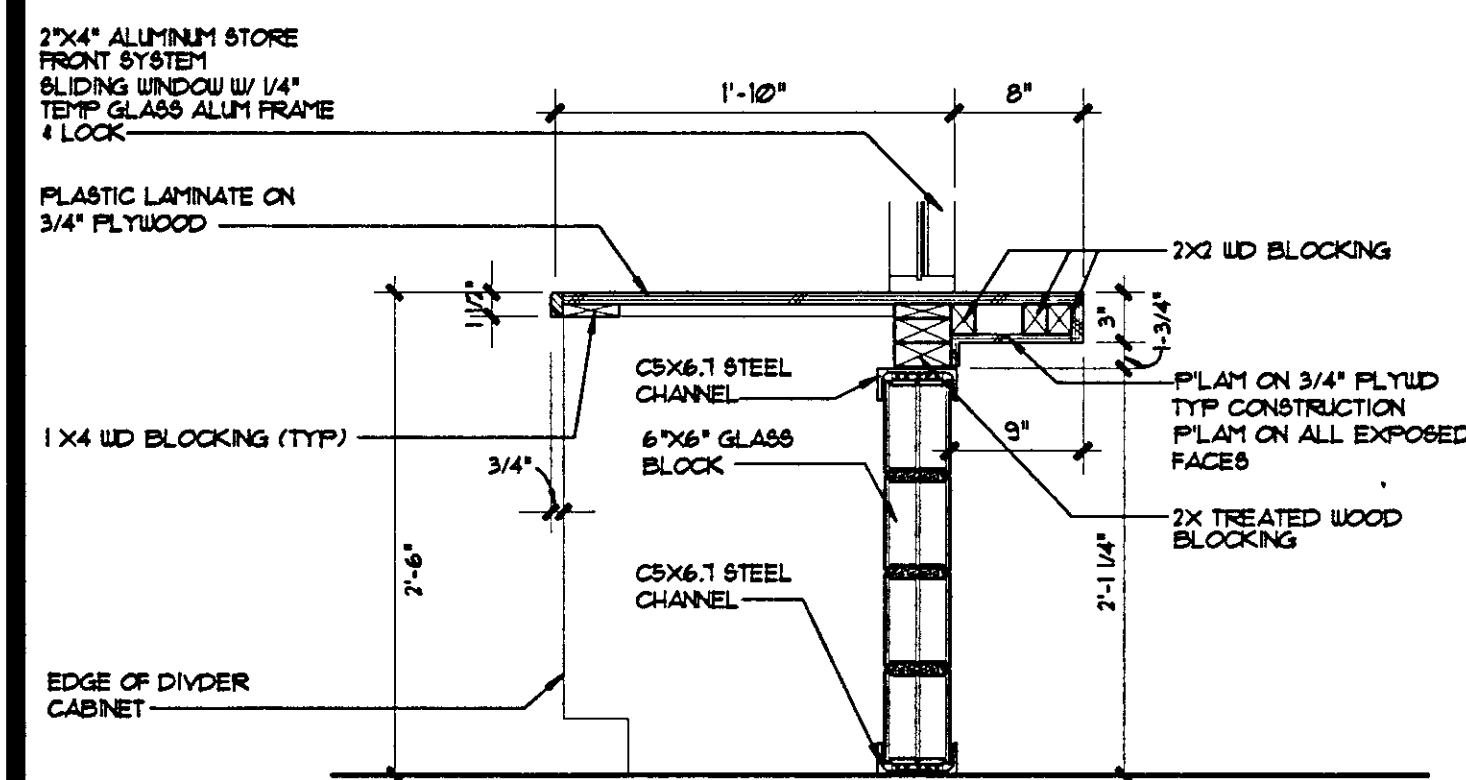


CASEWORK DETAIL
BUSINESS OFFICE LOW COUNTER

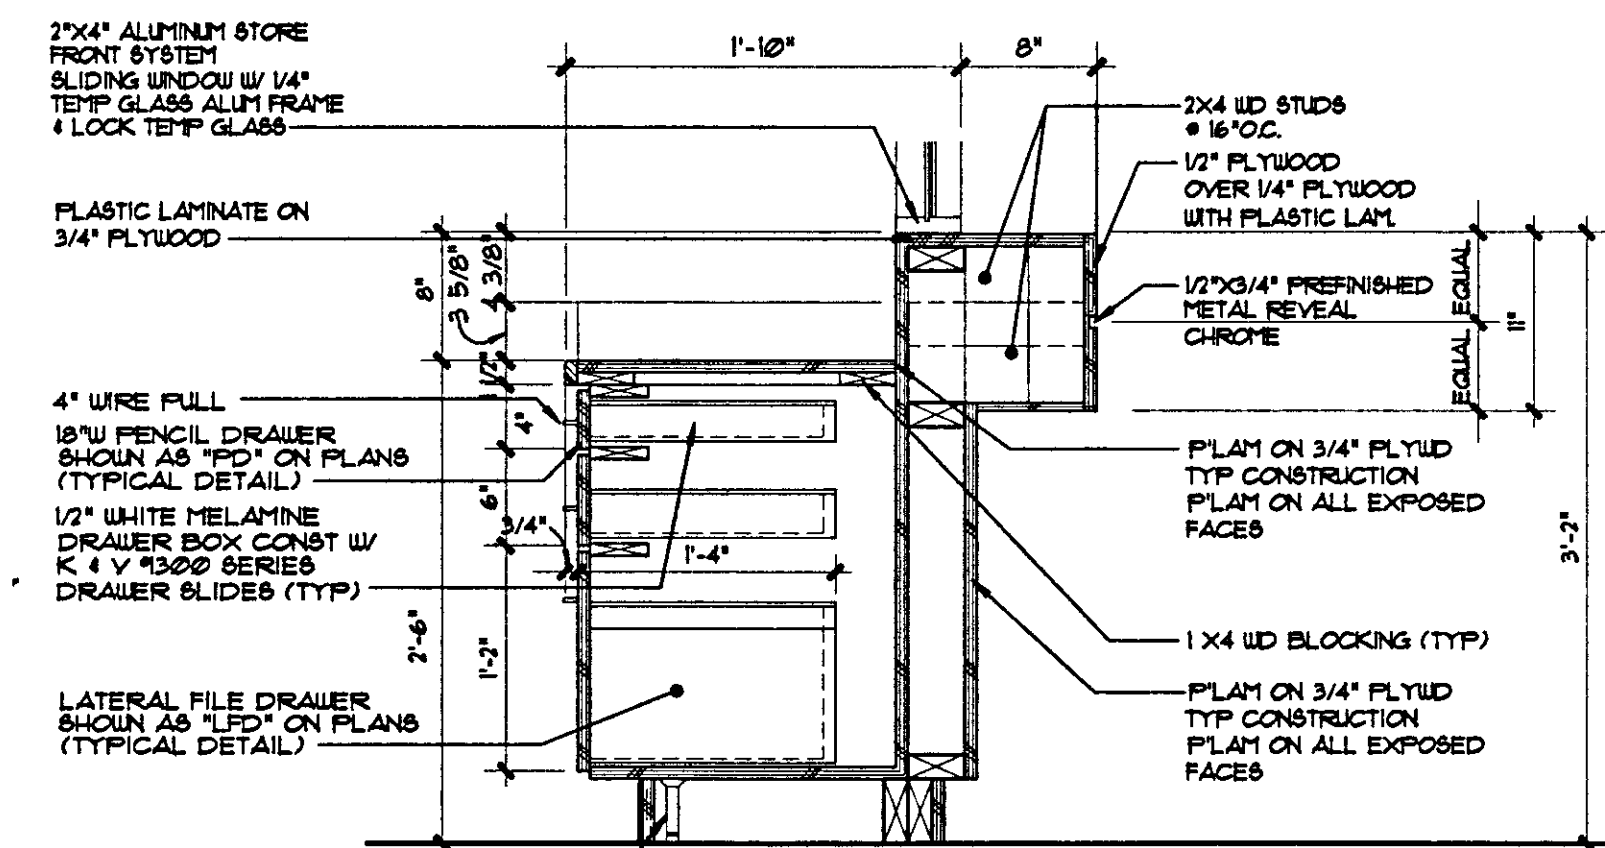


11 CASEWORK DETAIL
A-8 BUSINESS OFFICE HIGH COUNTER W/ DRAWERS
1' ----- 1'-0"

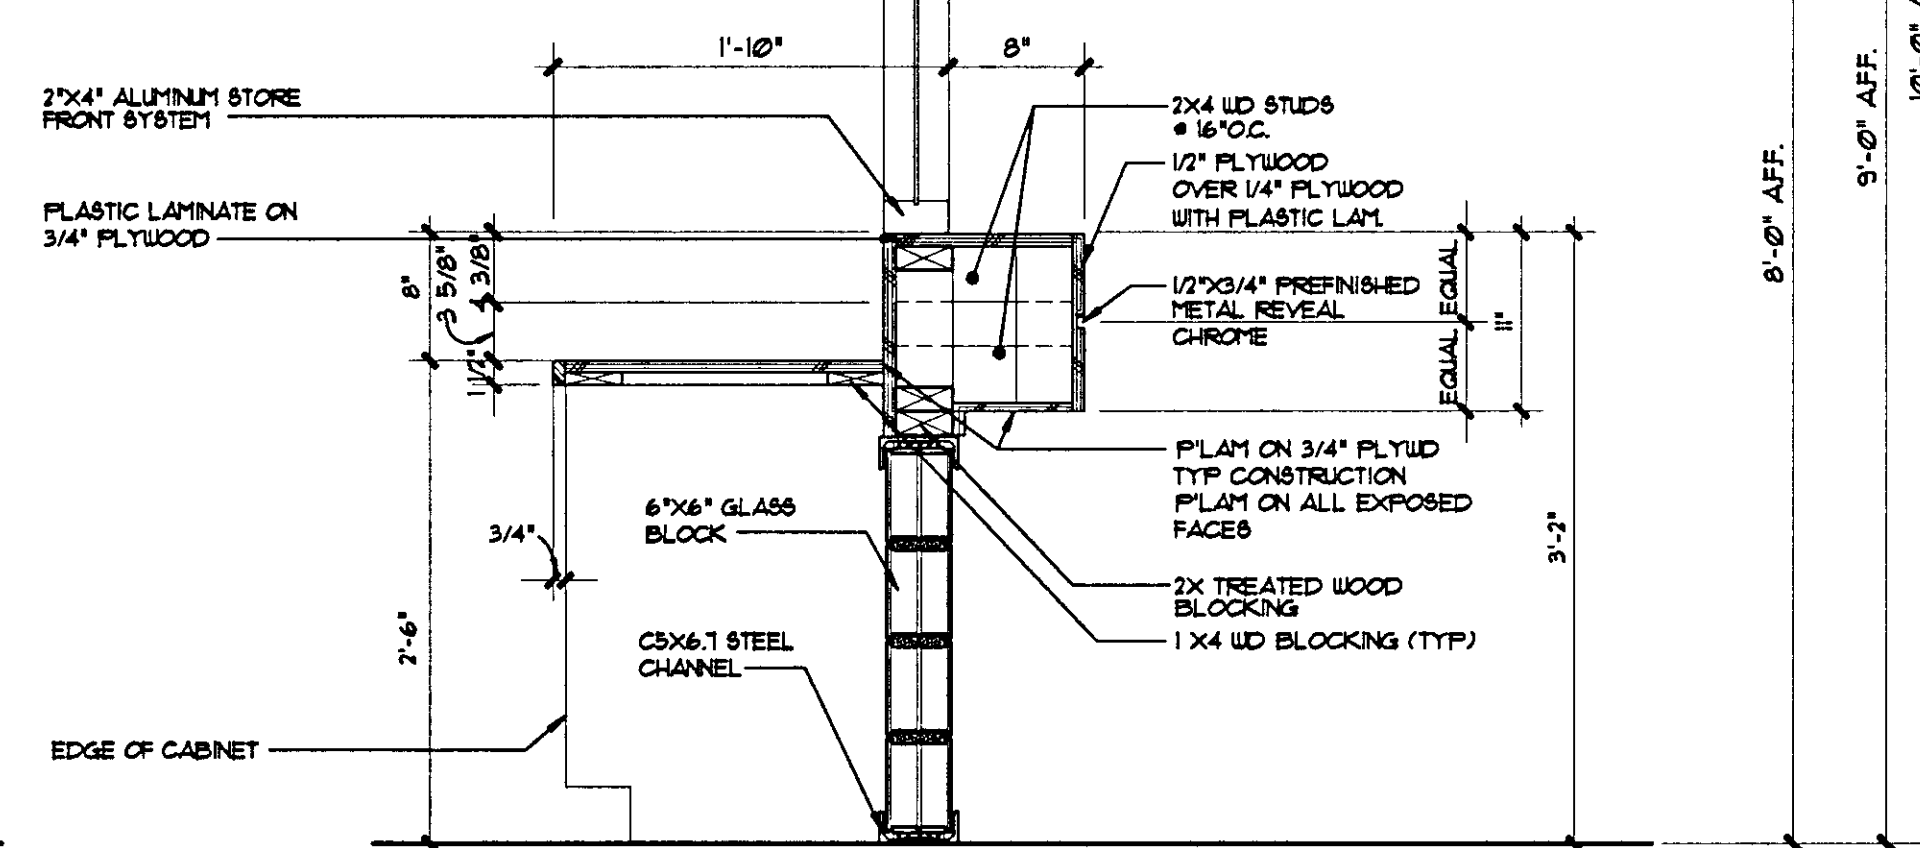

12 CASEWORK DETAIL
A-8 BUSINESS OFFICE HIGH COUNTER W/ GLASS BLOCK
1' - 0" 1' - 0"

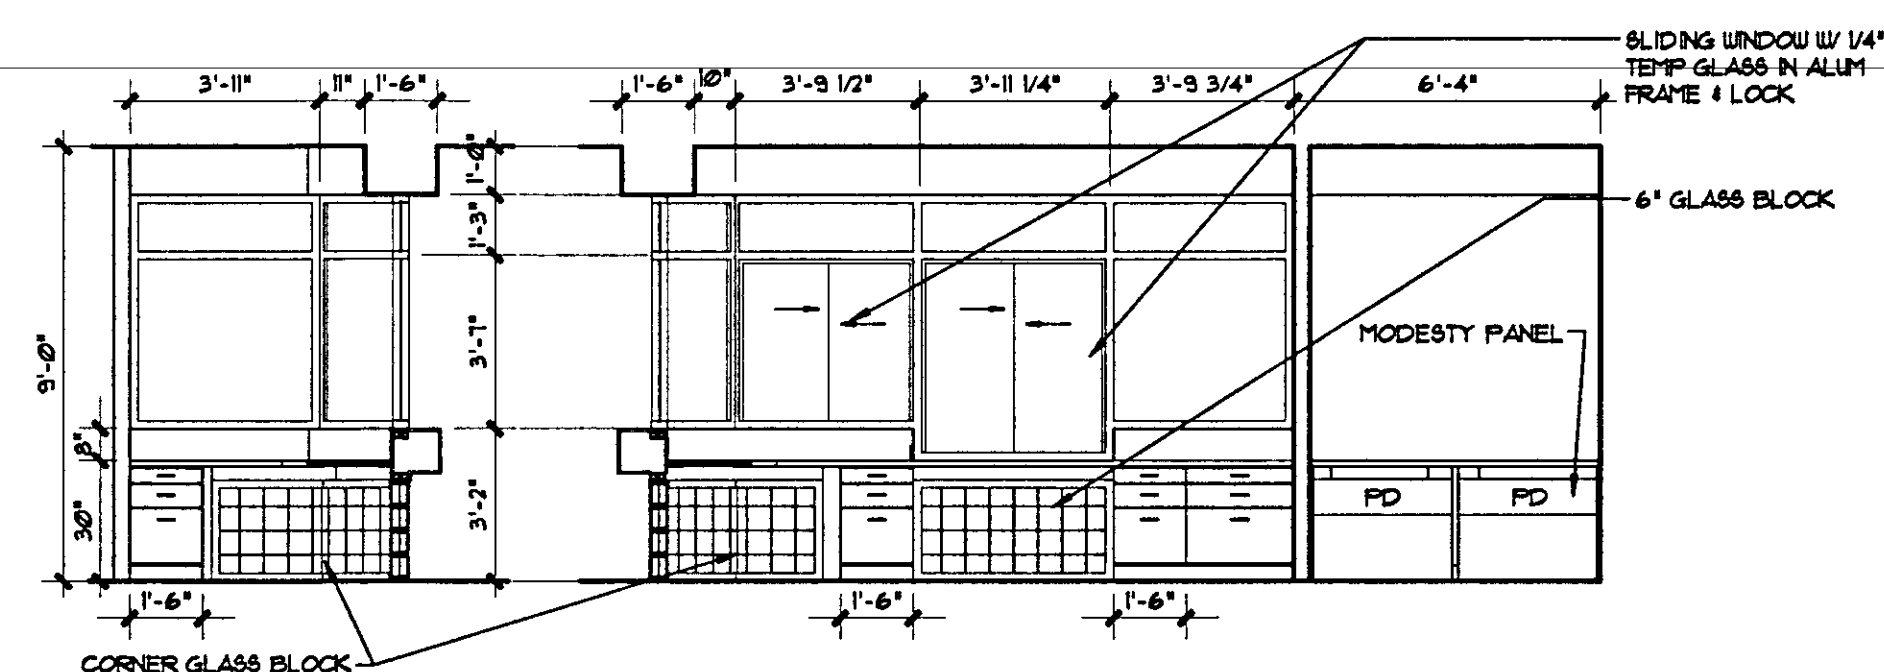


2 INTERIOR ELEVATIONS
BUSINESS OFFICE
A-8 1/4' ----- 1'-0'

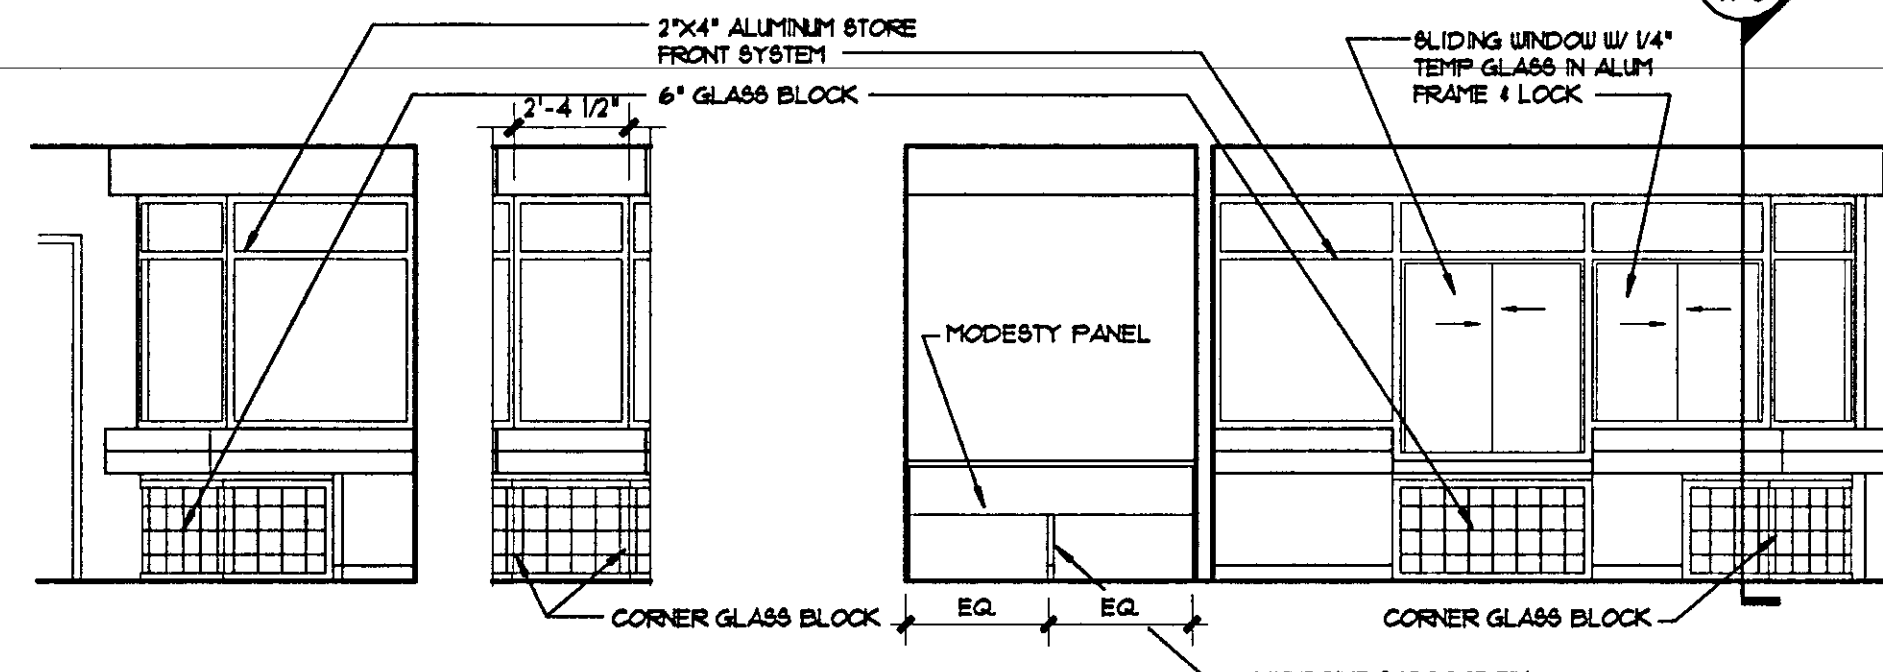

4
A-8

INTERIOR ELEVATIONS
BUSINESS OFFICE


1/4" = 1'-0"

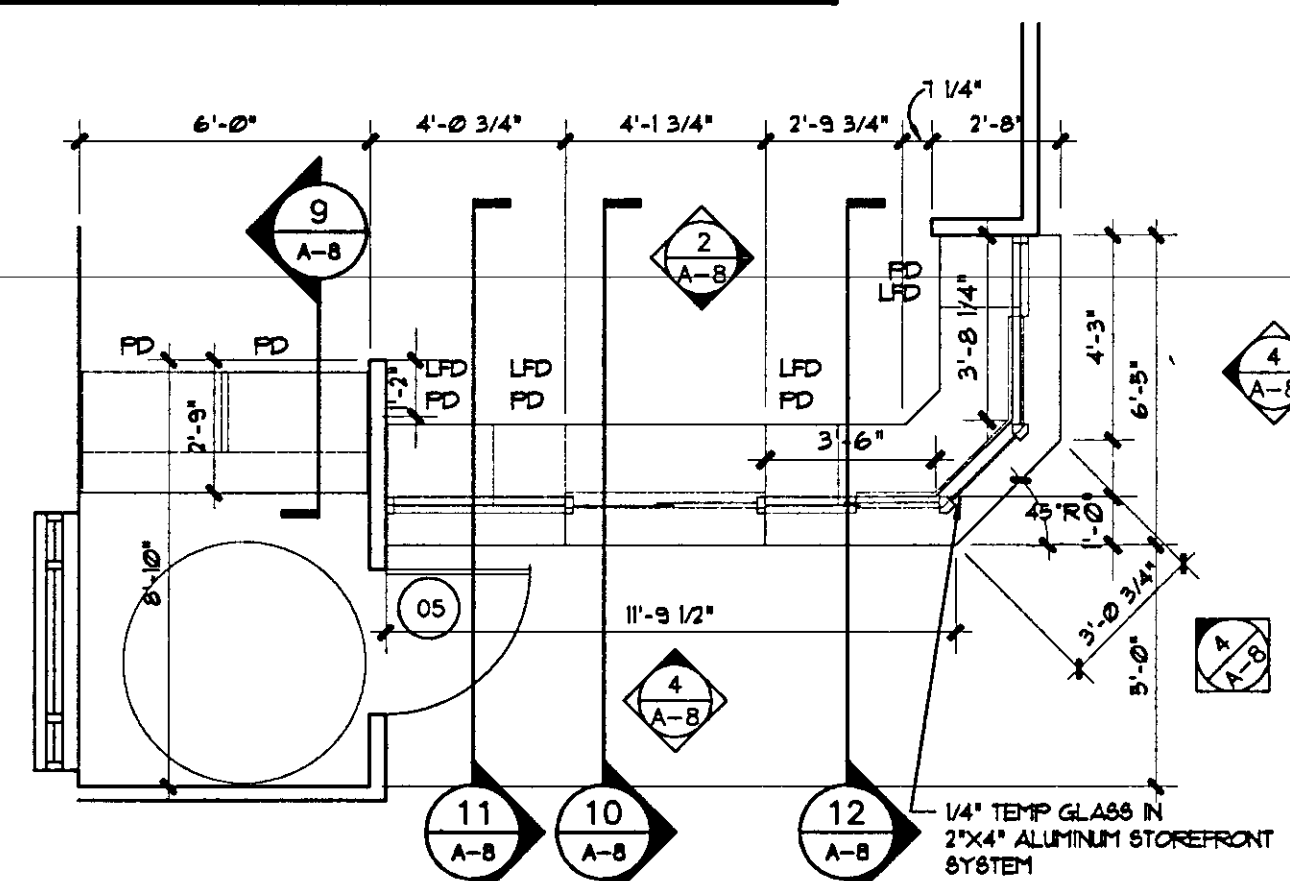


13
A-8

ENLARGED PLAN
BUSINESS OFFICE

1/4" ----- 1'-0"


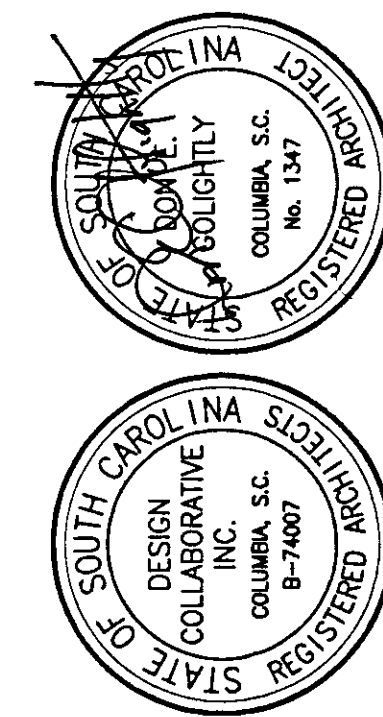


2 FASCIA AND SOFFIT DETAIL
TYPICAL RAKE
A-9 1'-1/2" ----- 1'-0"

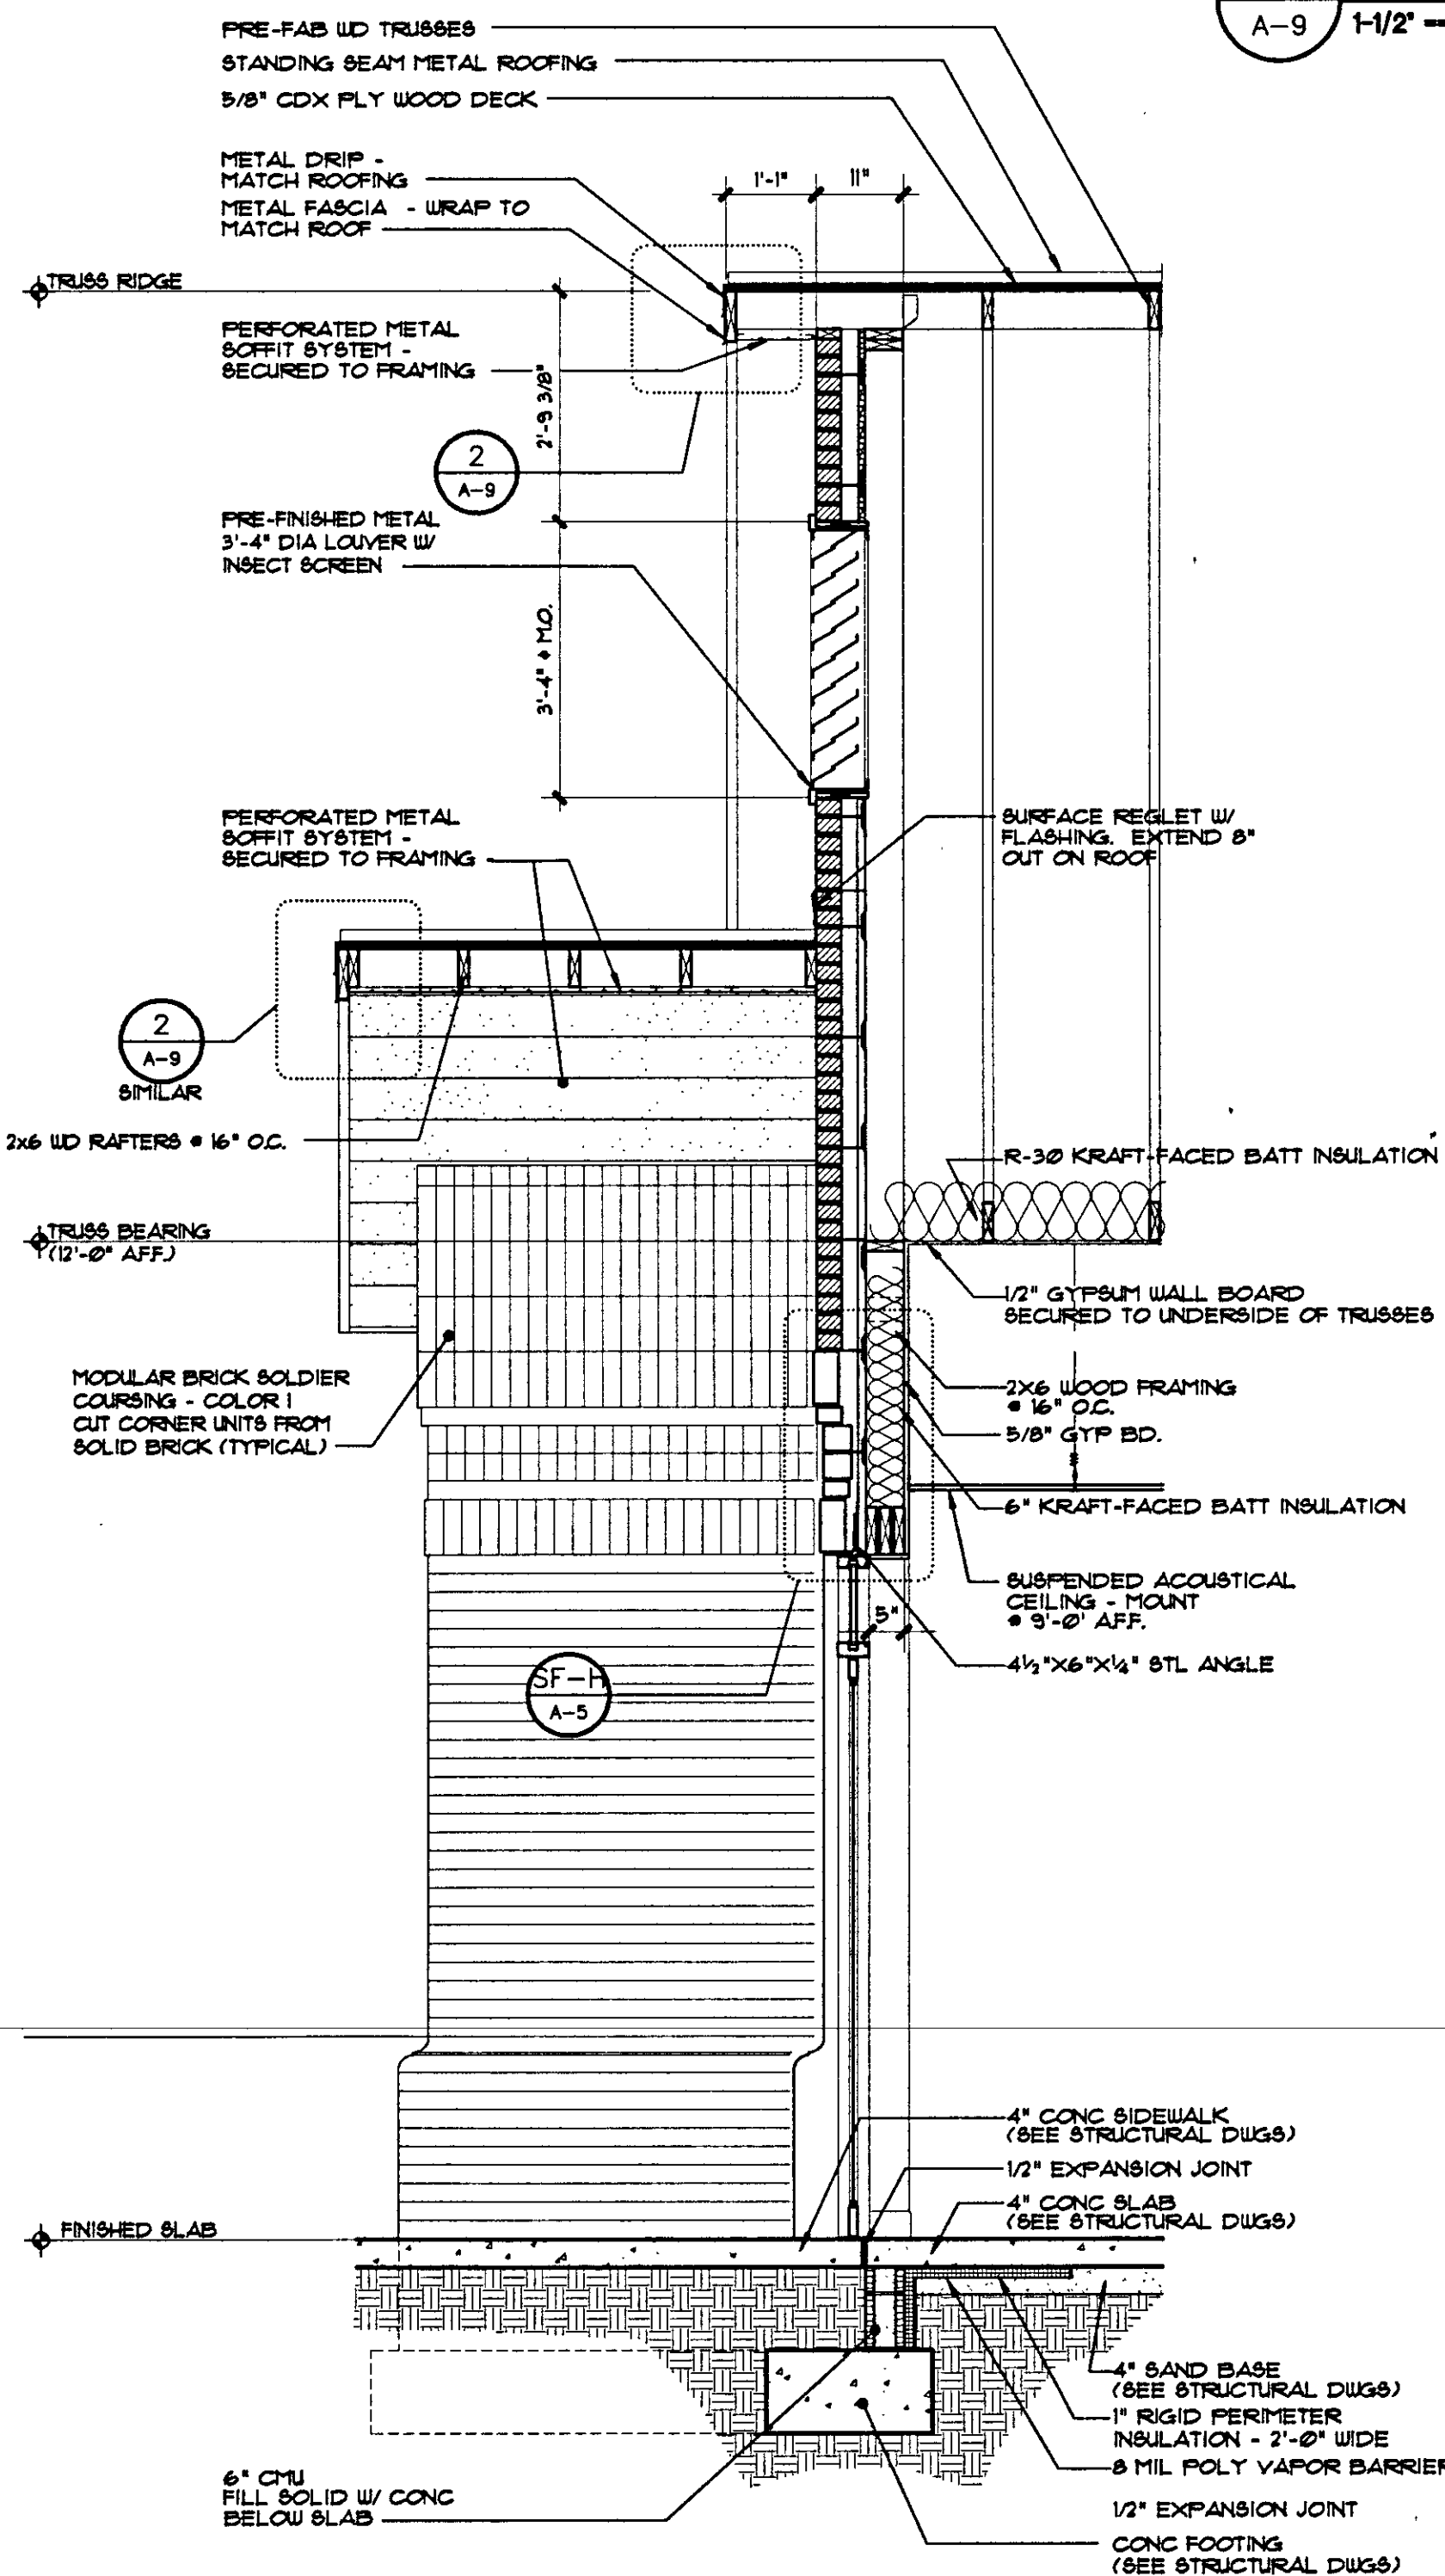


1 WALL SECTION - GABLE (TYPICAL)
A-9 1/2" ----- 1'-0"

3 FASCIA AND SOFFIT DETAIL
AT EAVE
A-9 1'-1/2" ----- 1'-0"

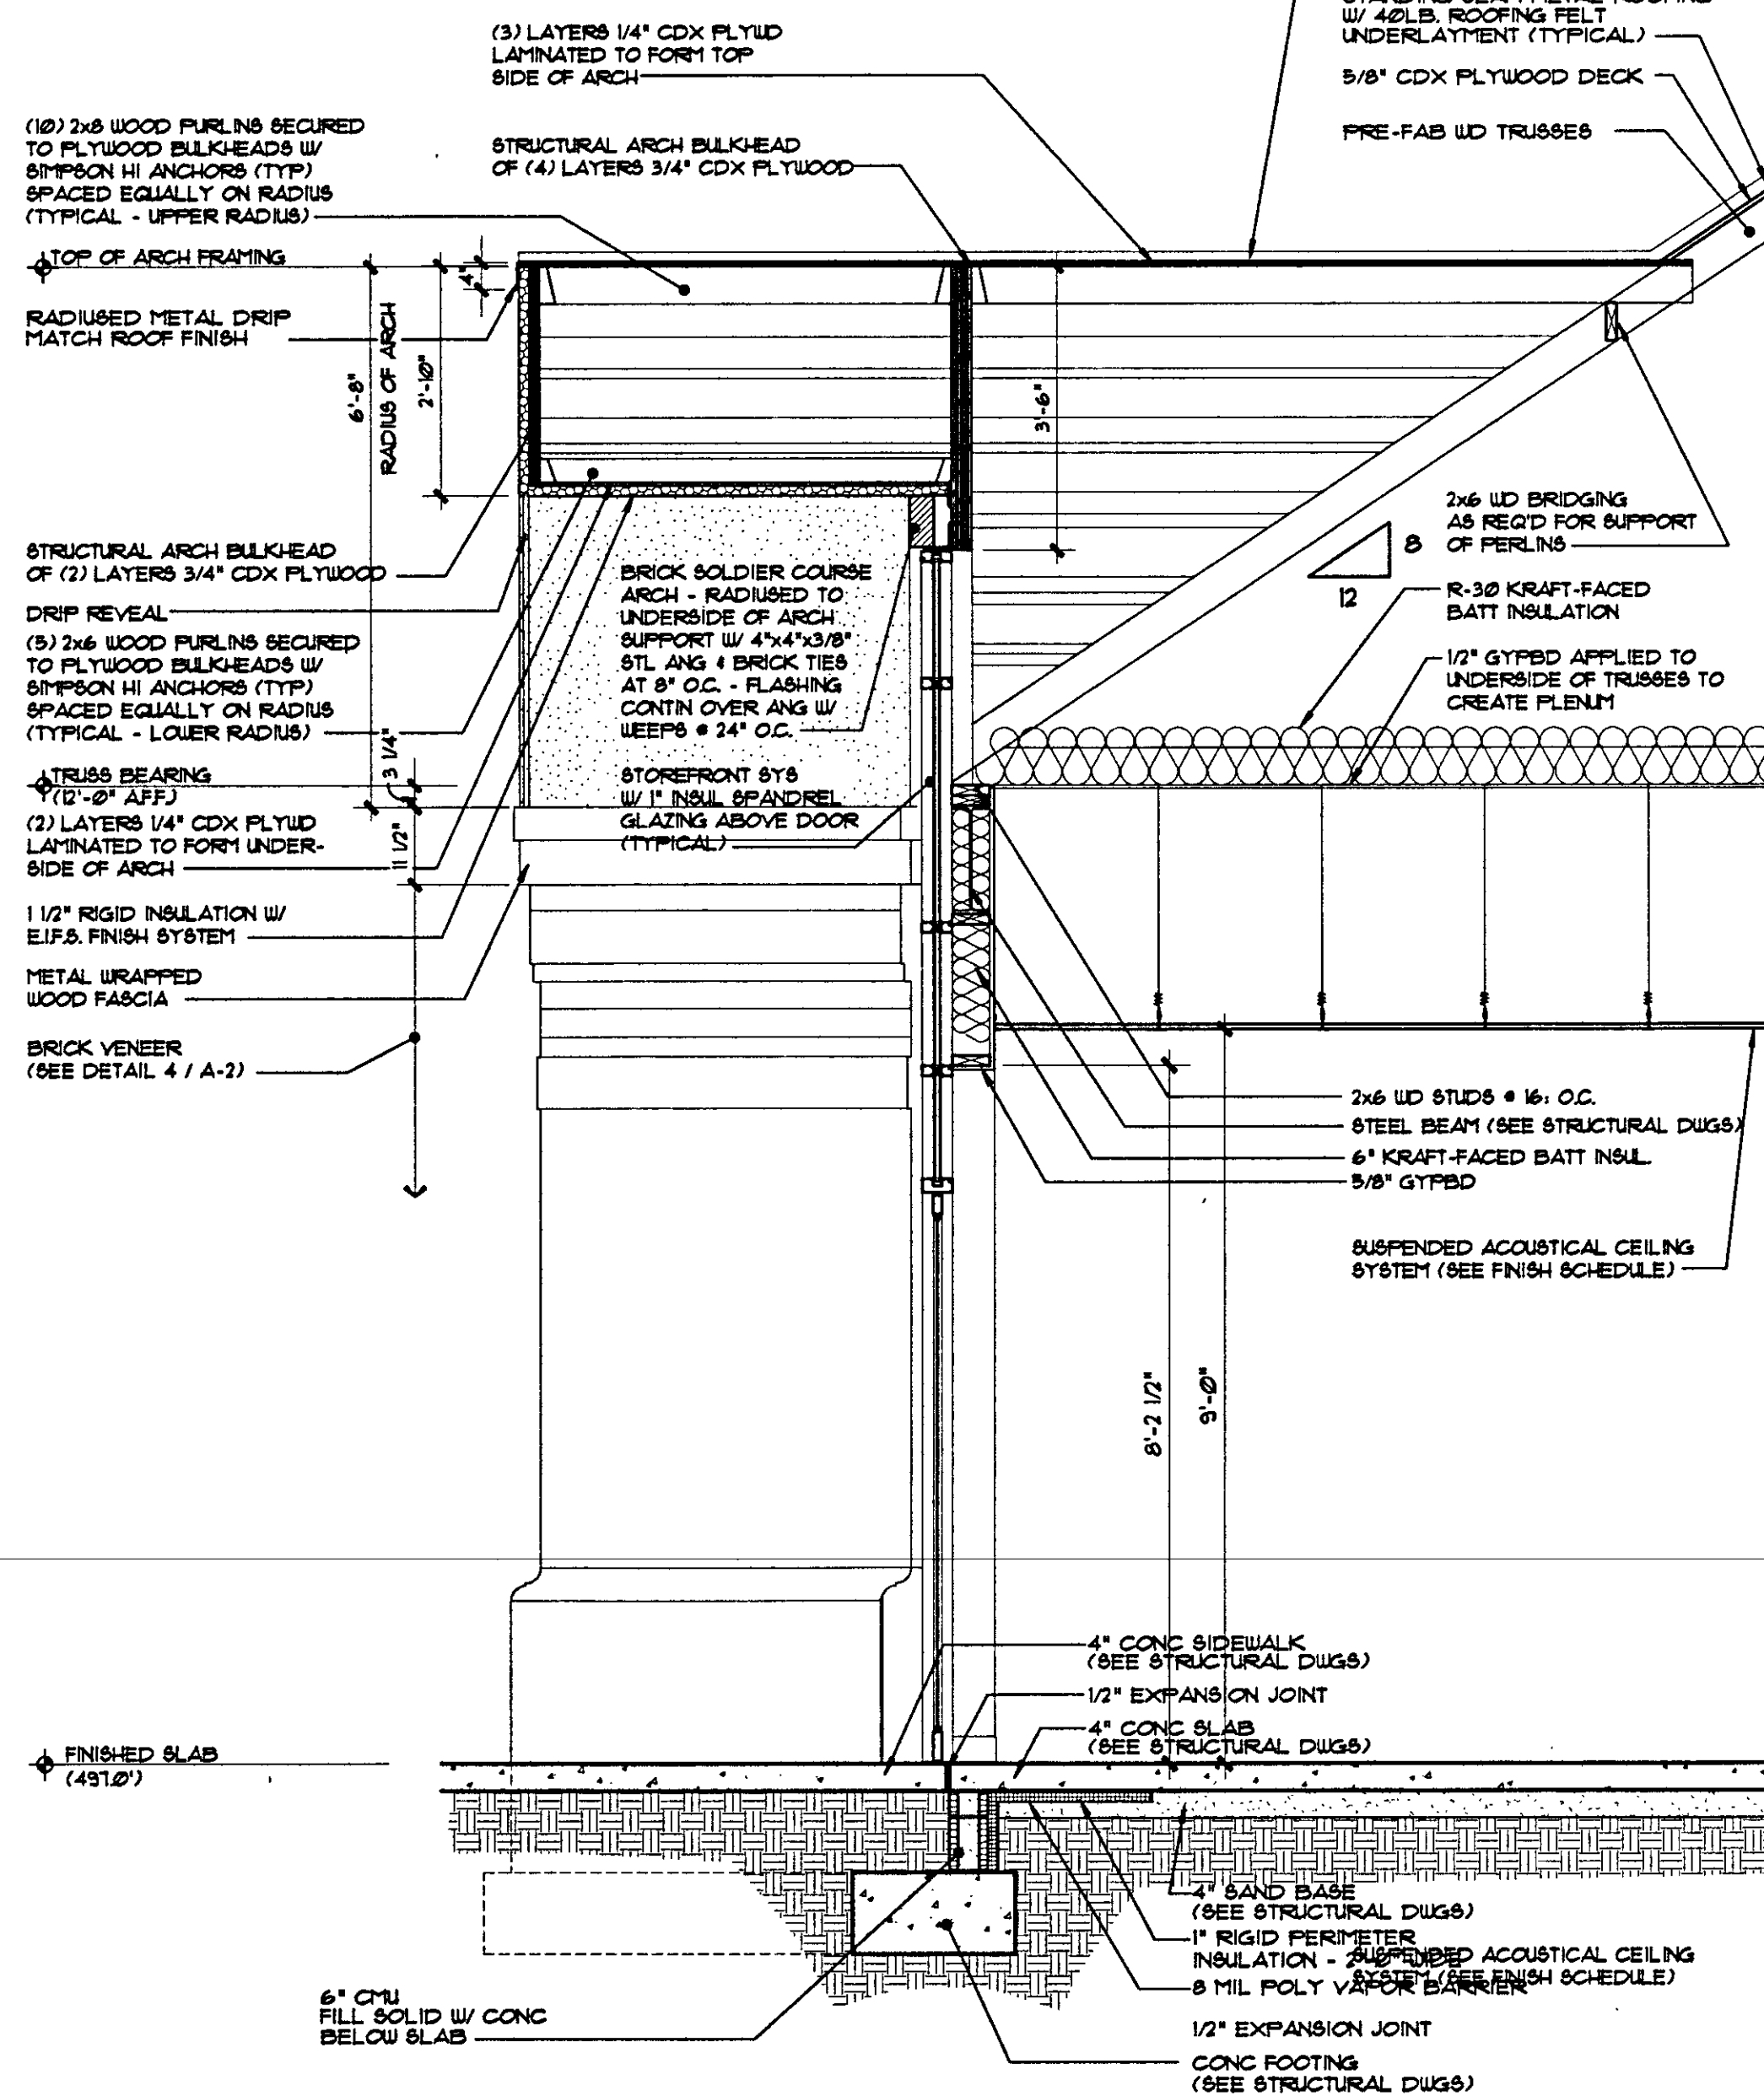
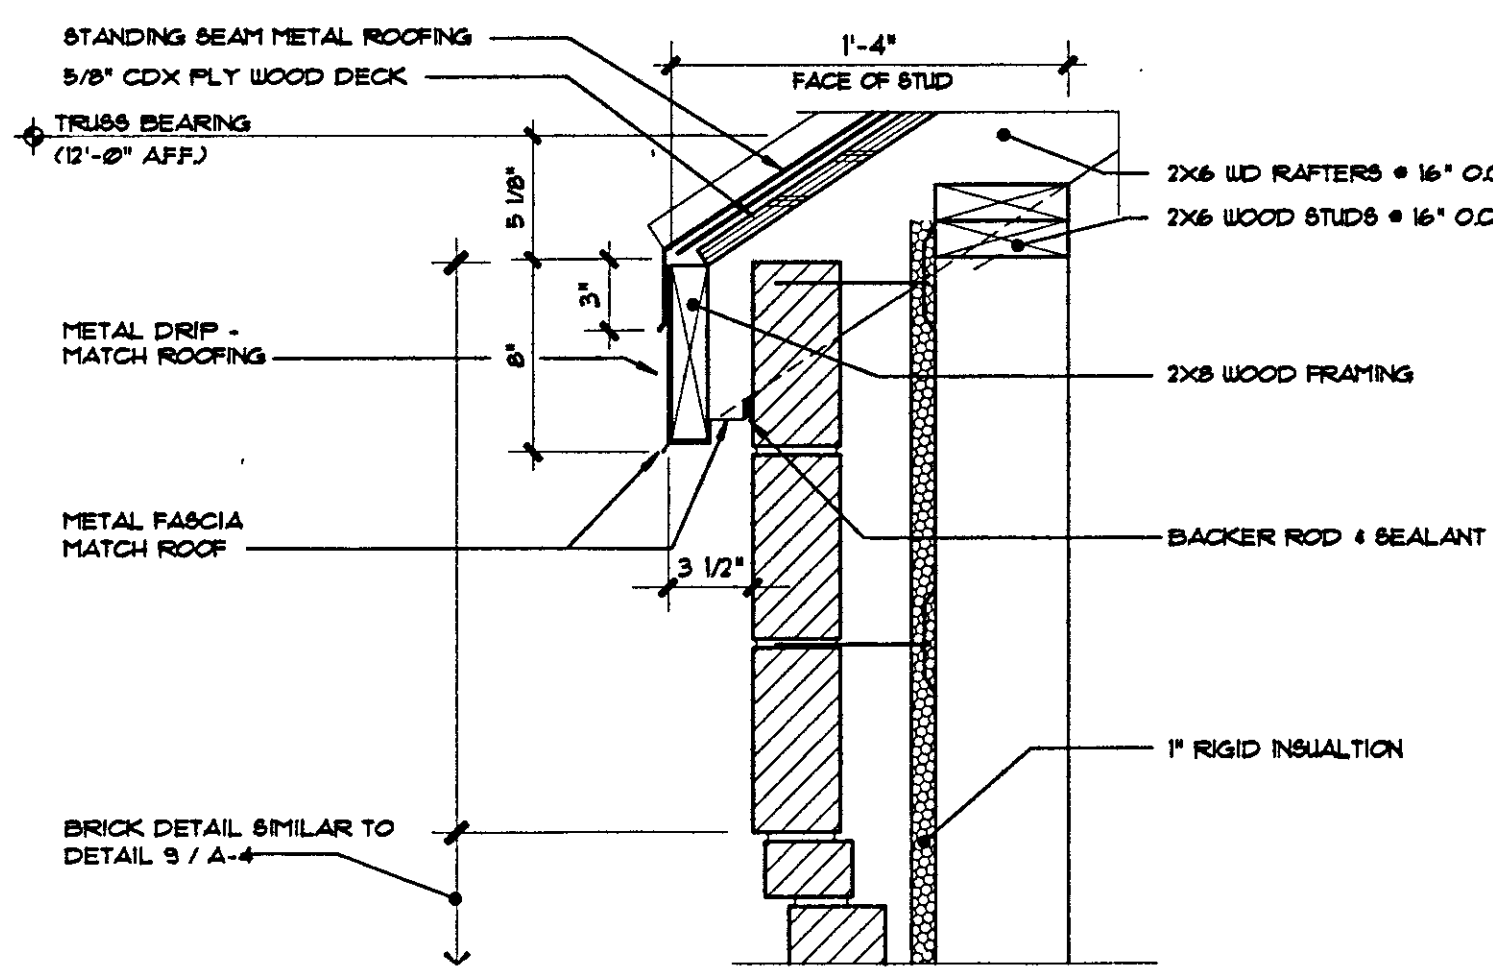


4 WALL SECTION - ENTRANCE ARCH
A-9 1/2" ----- 1'-0"


5 ENTRANCE ARCH ELEVATION
A-9 1/4" ----- 1'-0"

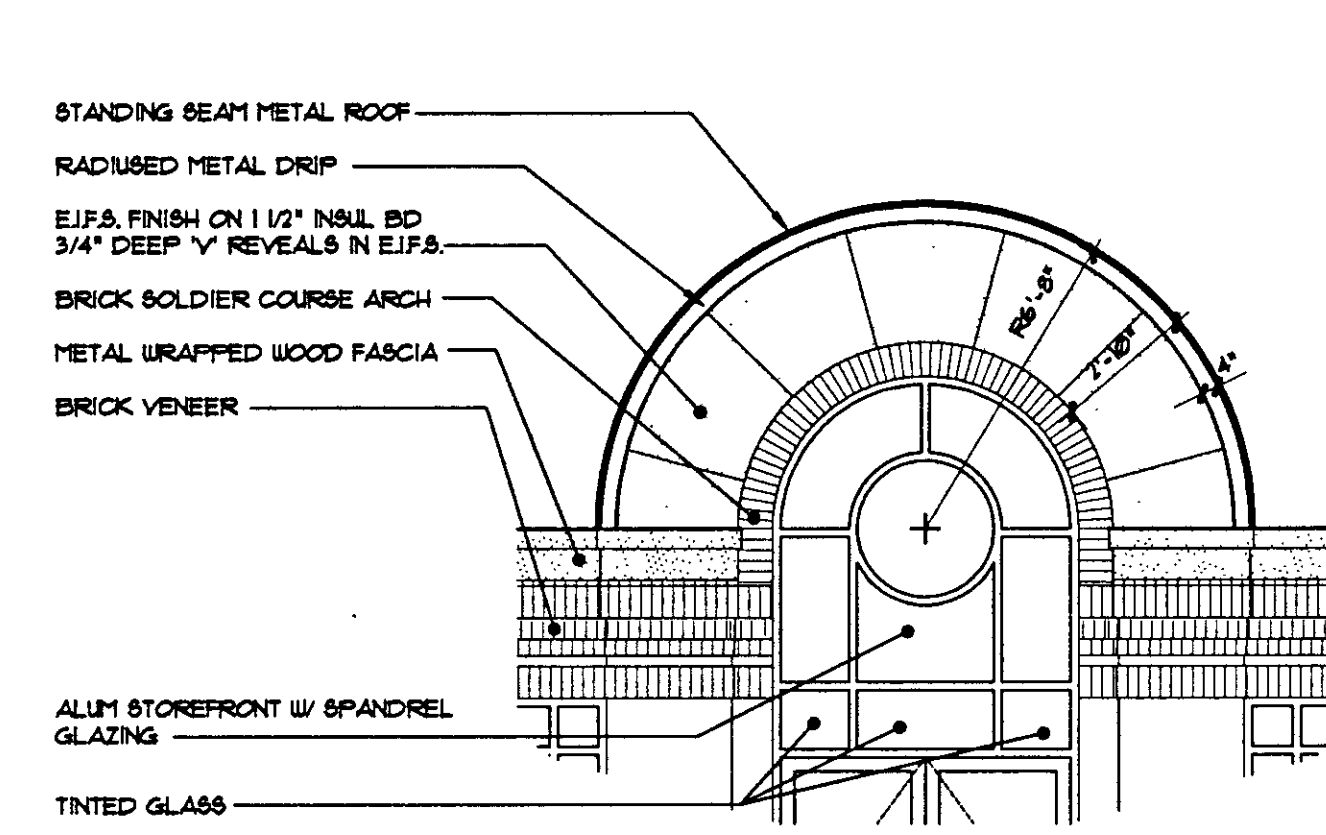

6 ENTRY SIGN
A-9 1/4" ----- 1'-0"

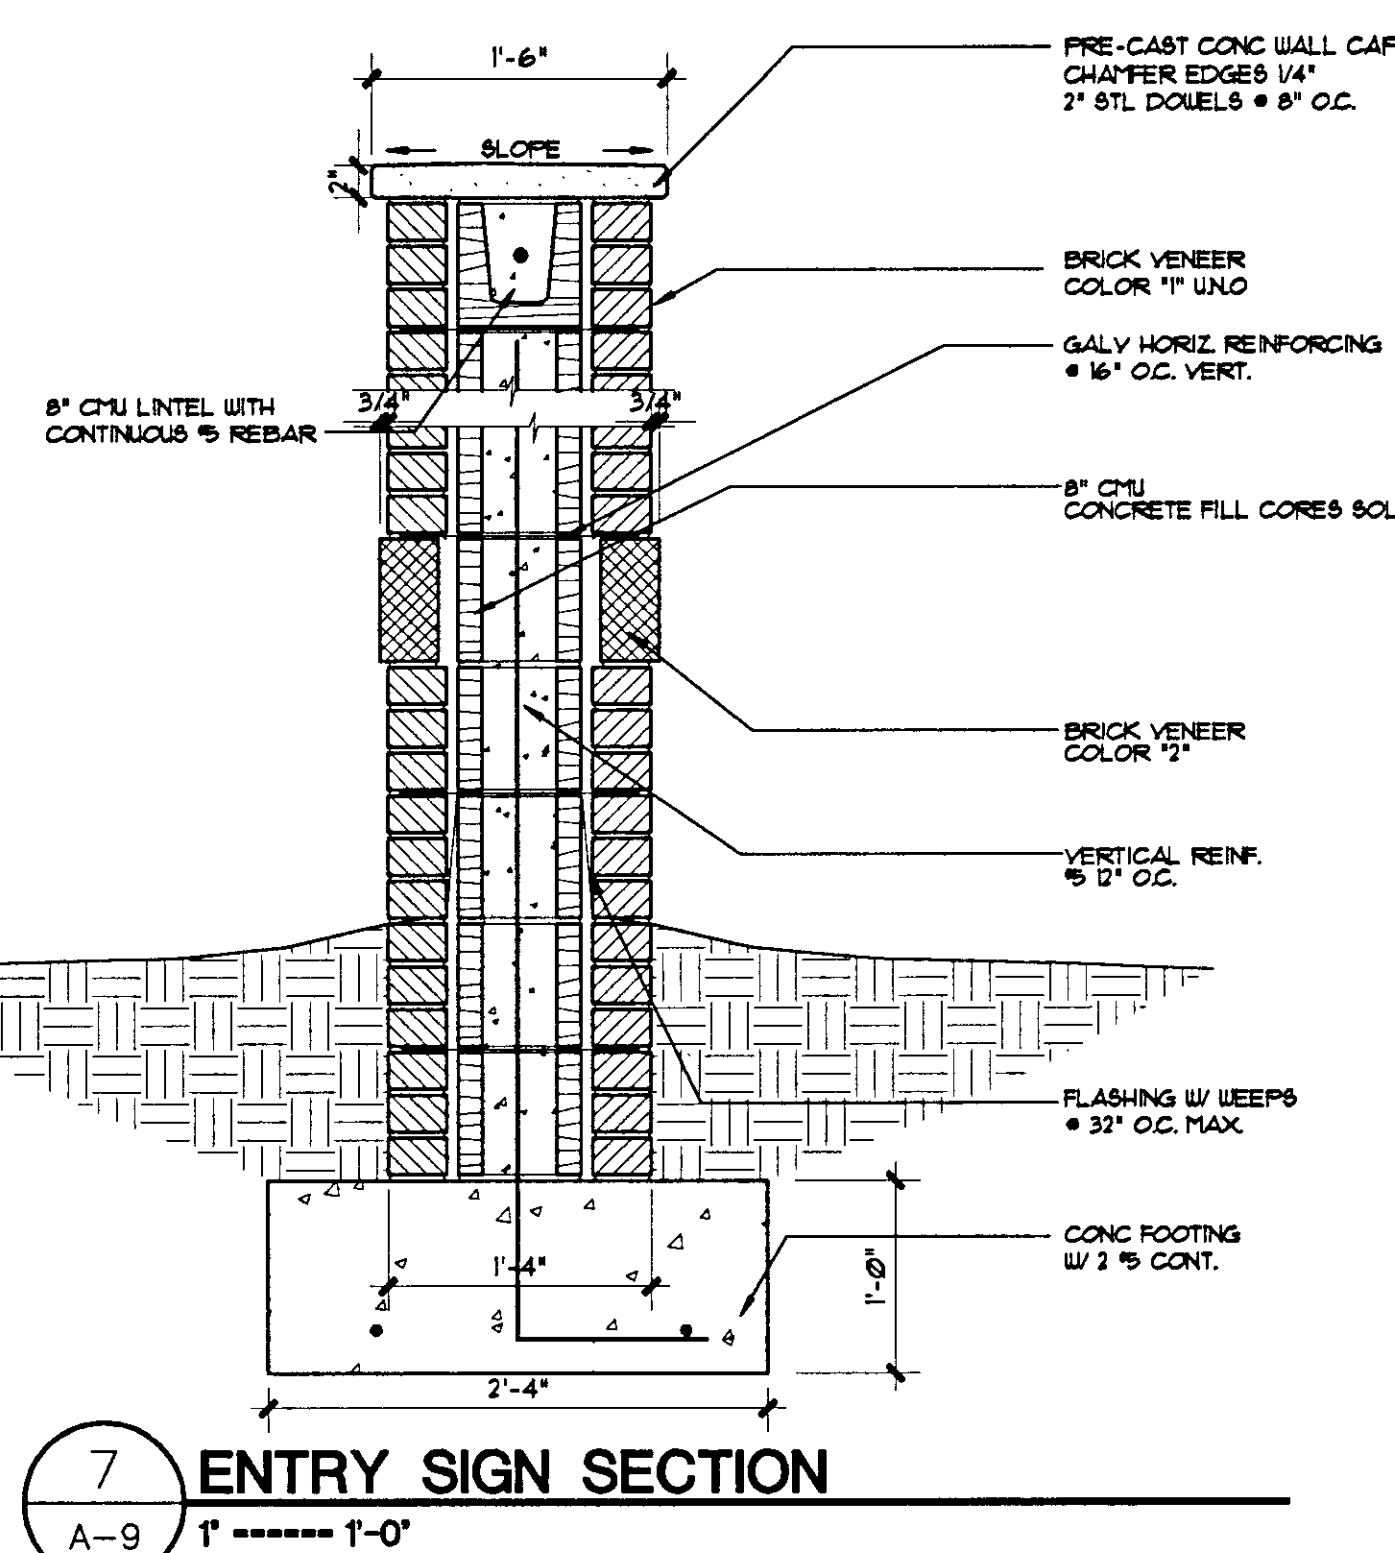
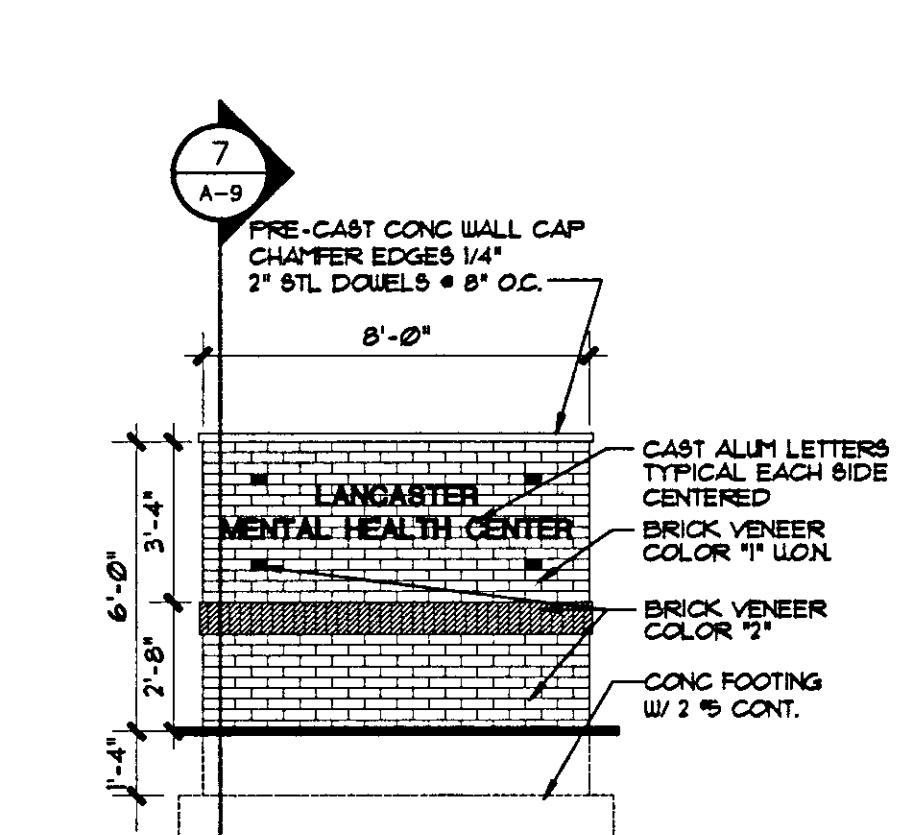


7 ENTRY SIGN SECTION
A-9 1" ----- 1'-0"

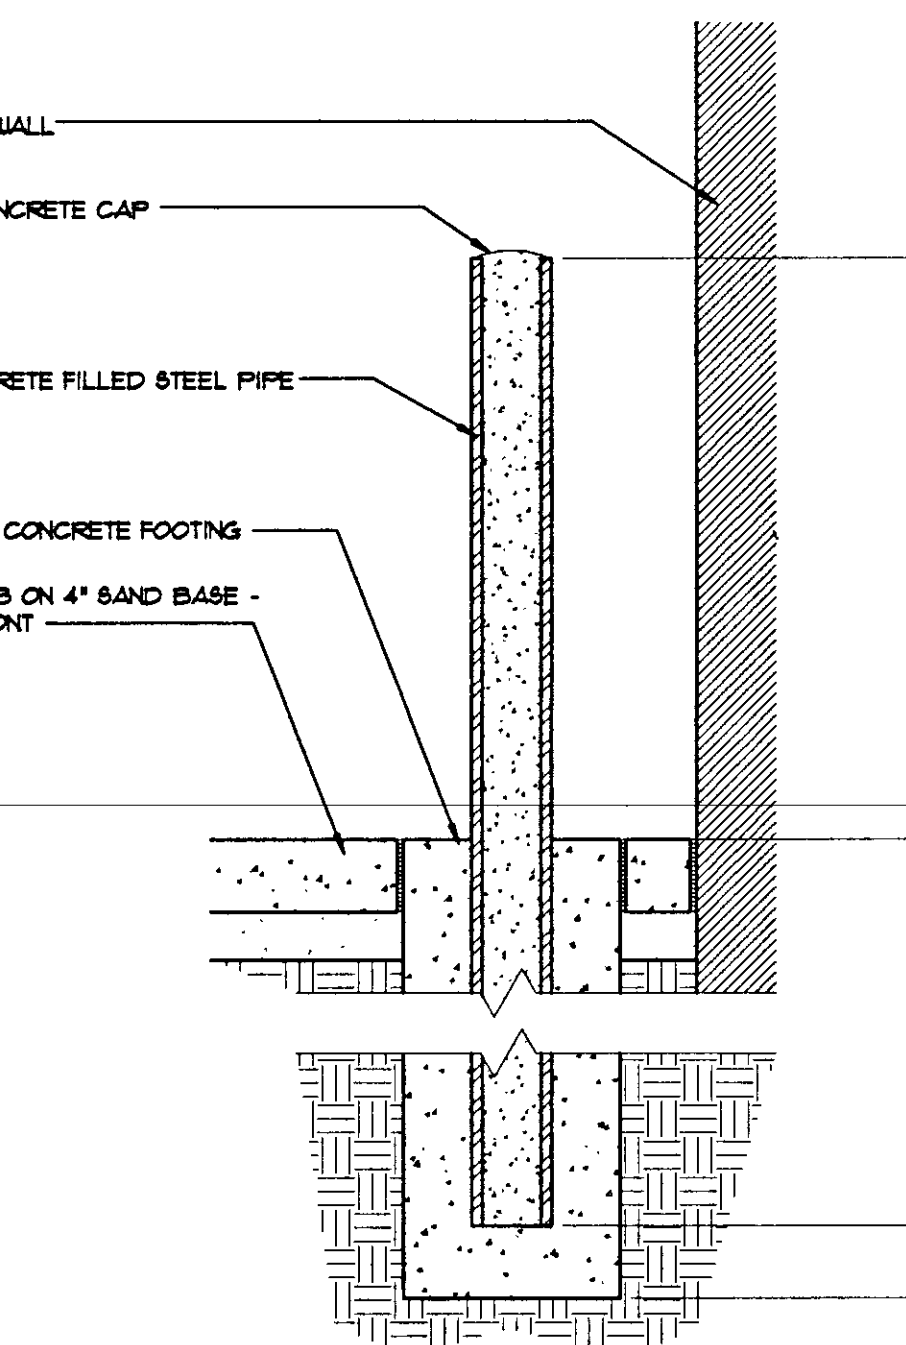

8 GUARD POST DETAIL
A-9 3/4" ----- 1'-0"

Design Collaborative
ARCHITECTS PLANNERS / COLUMBIA SOUTH CAROLINA

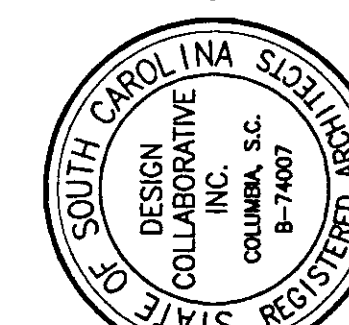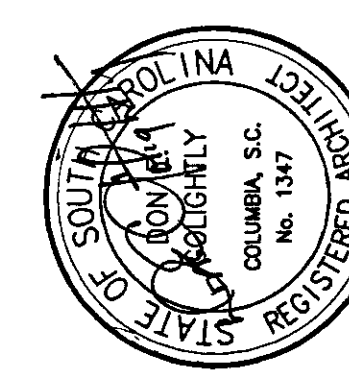

DMH
Lancaster Satellite
CATAWBA M.H.C.
Lancaster, S.C.
STATE PROJECT NO. J12-9592-PC
Commission: C93-1510
Date: OCT. 23, 1995

A-9
of 9 Sheets